




p:\rtg\pw.bentley.com\rtg-pw\Documents\9360503\CADD\Geopak\Dgn\FM326\xs*sheet.dgn
4/1/2022

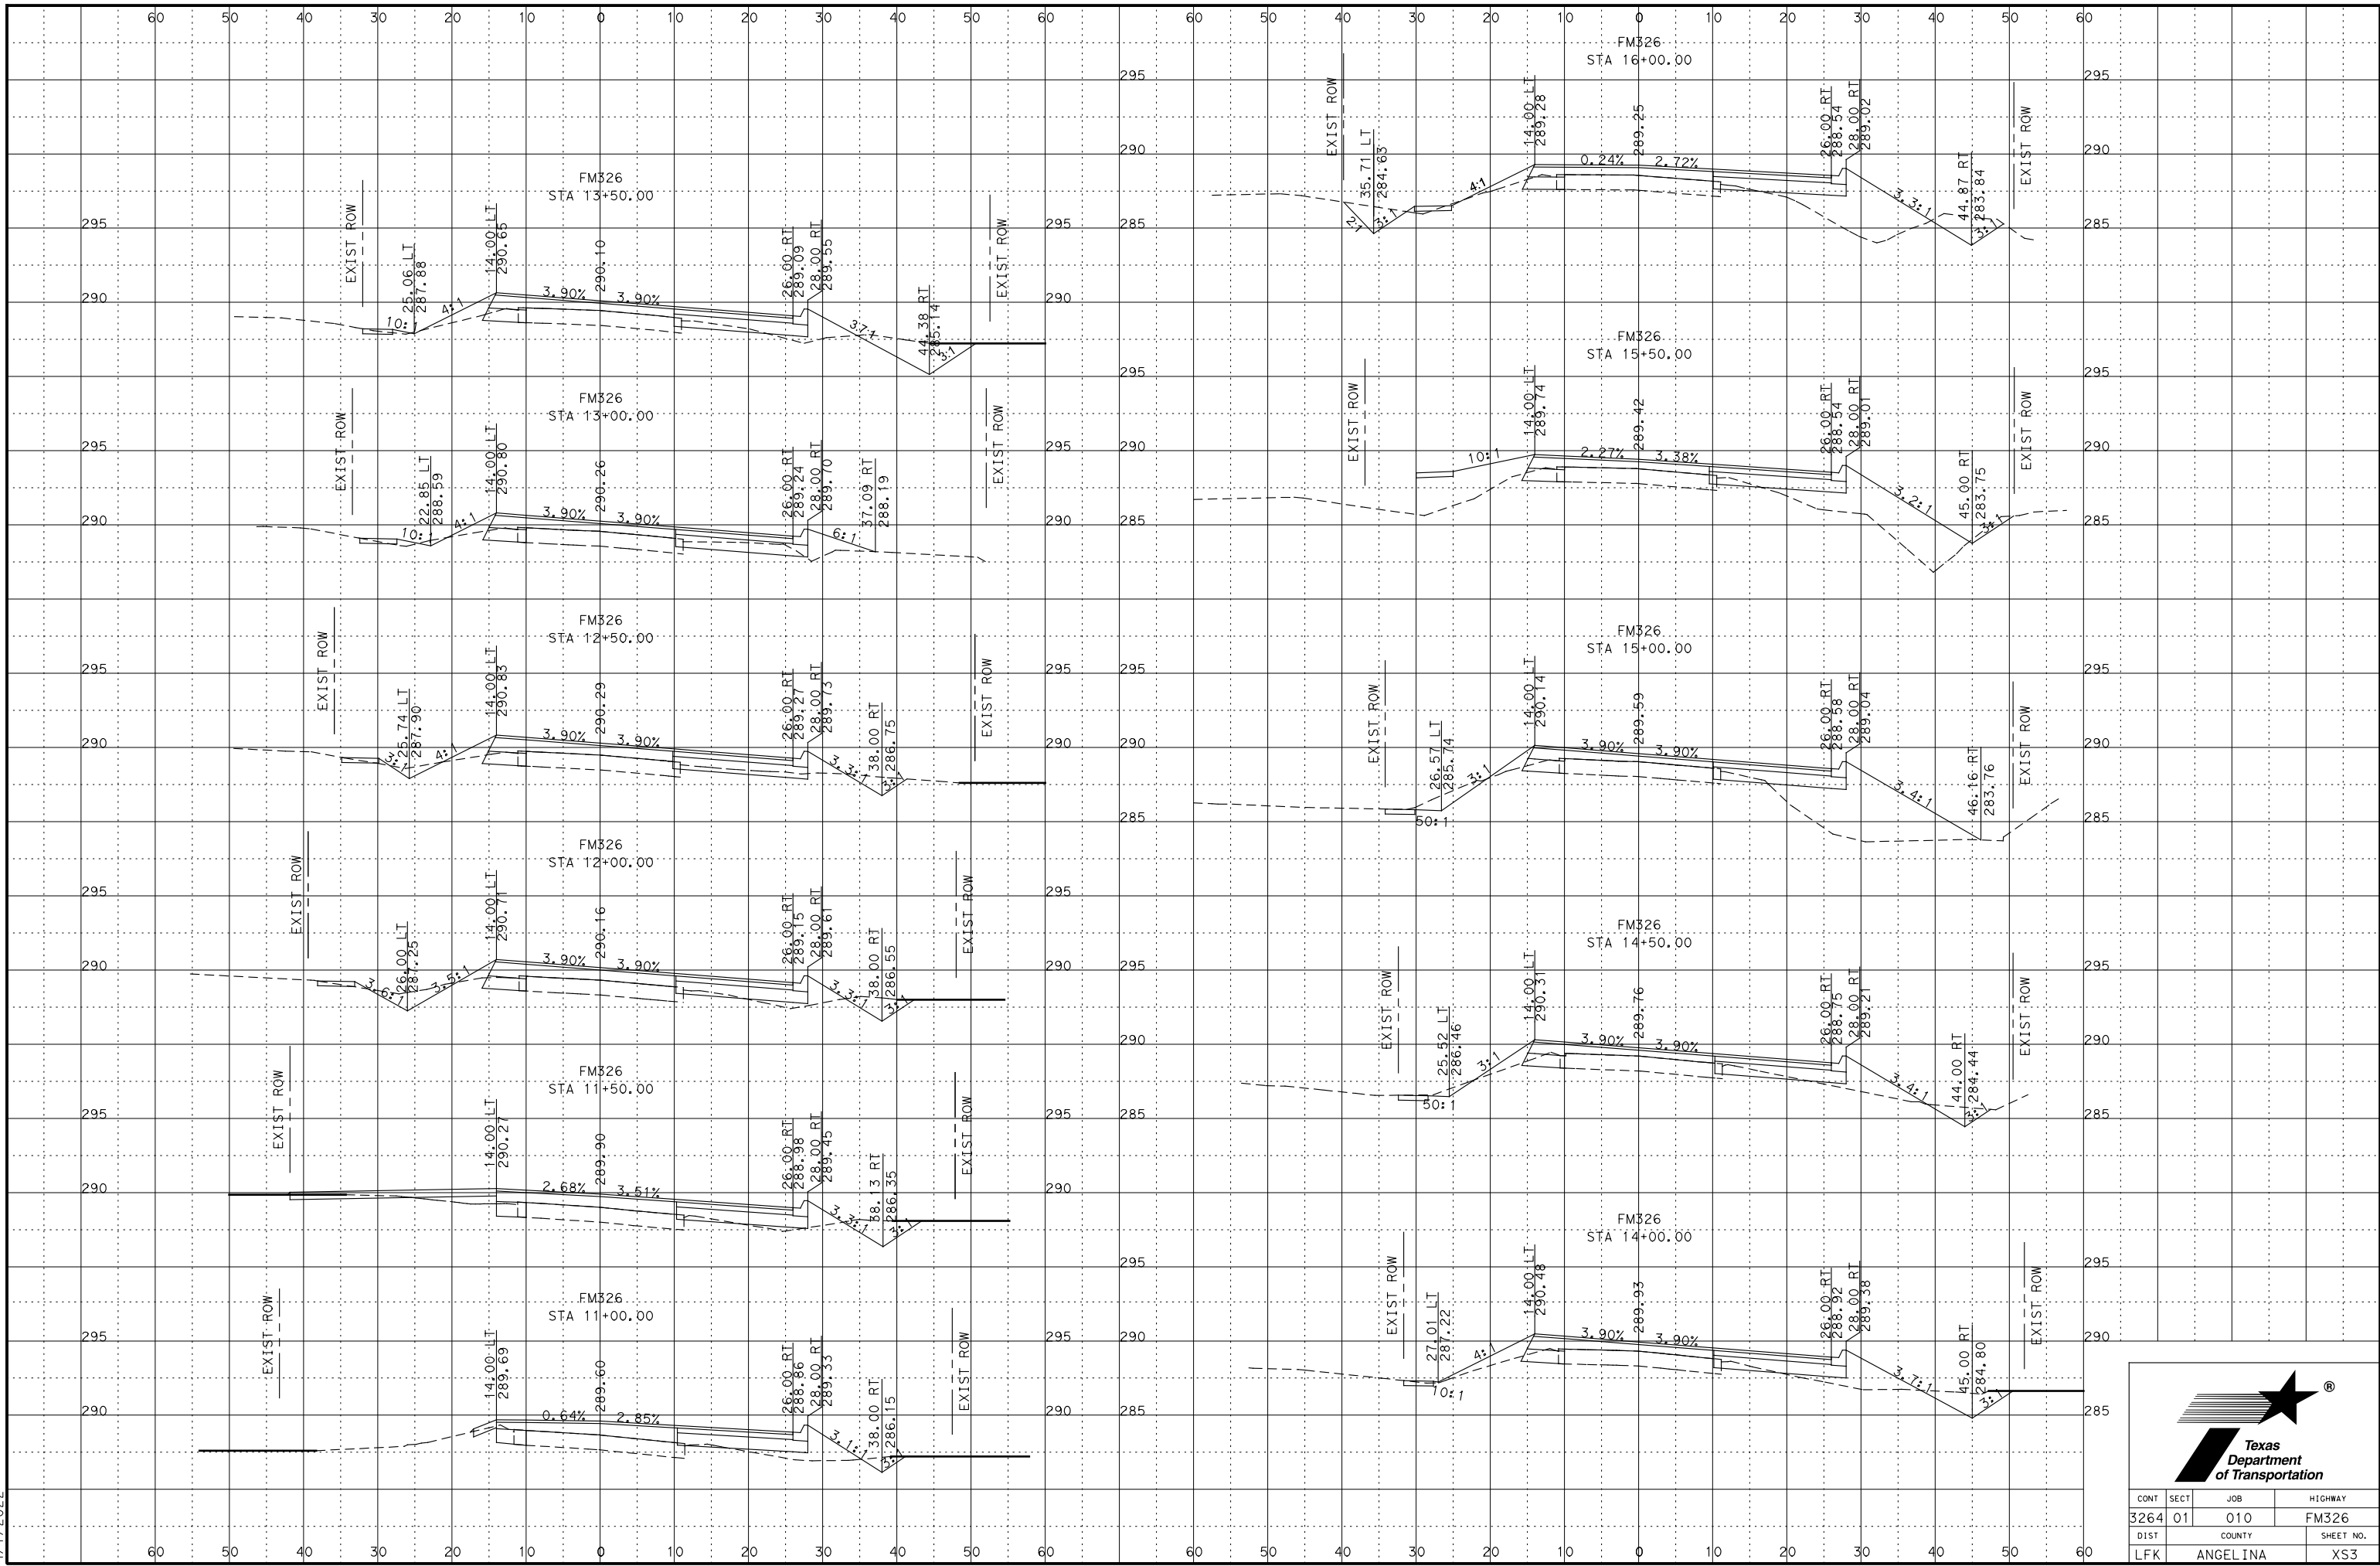

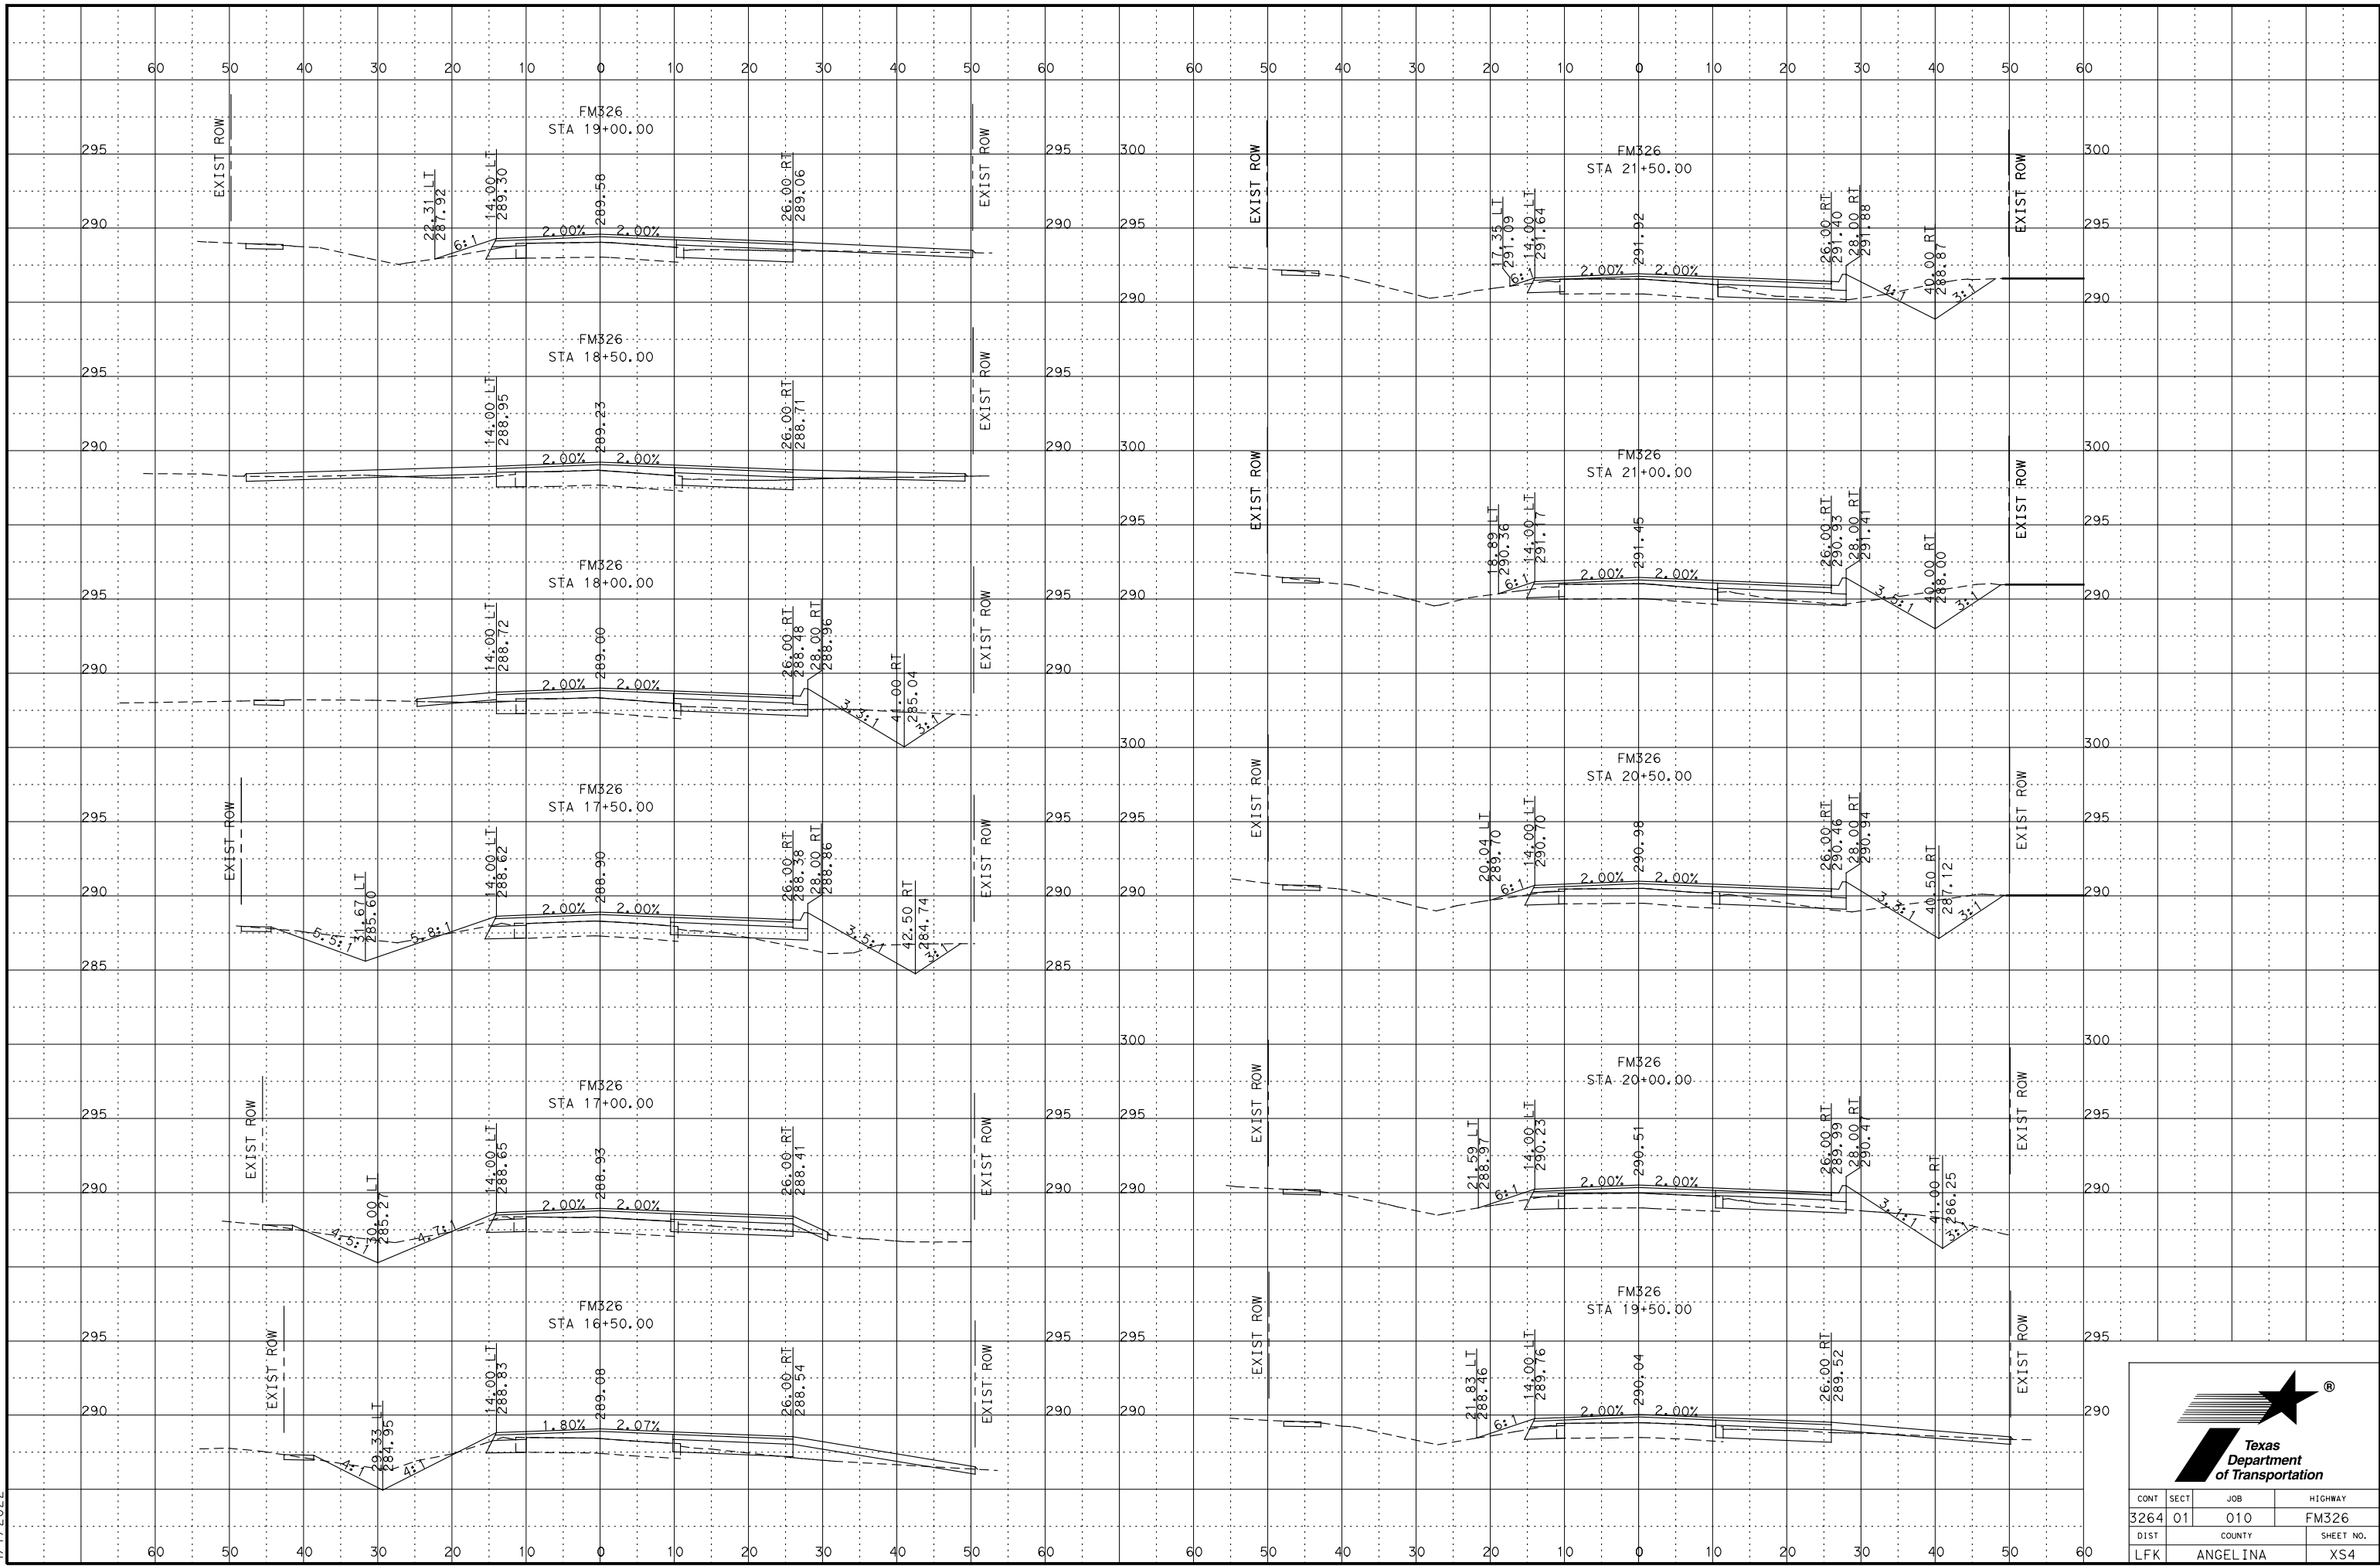

CONT	SECT	JOB	HIGHWAY
3264	01	010	FM326
DIST		COUNTY	SHEET NO.
LFK		ANGELINA	XS4

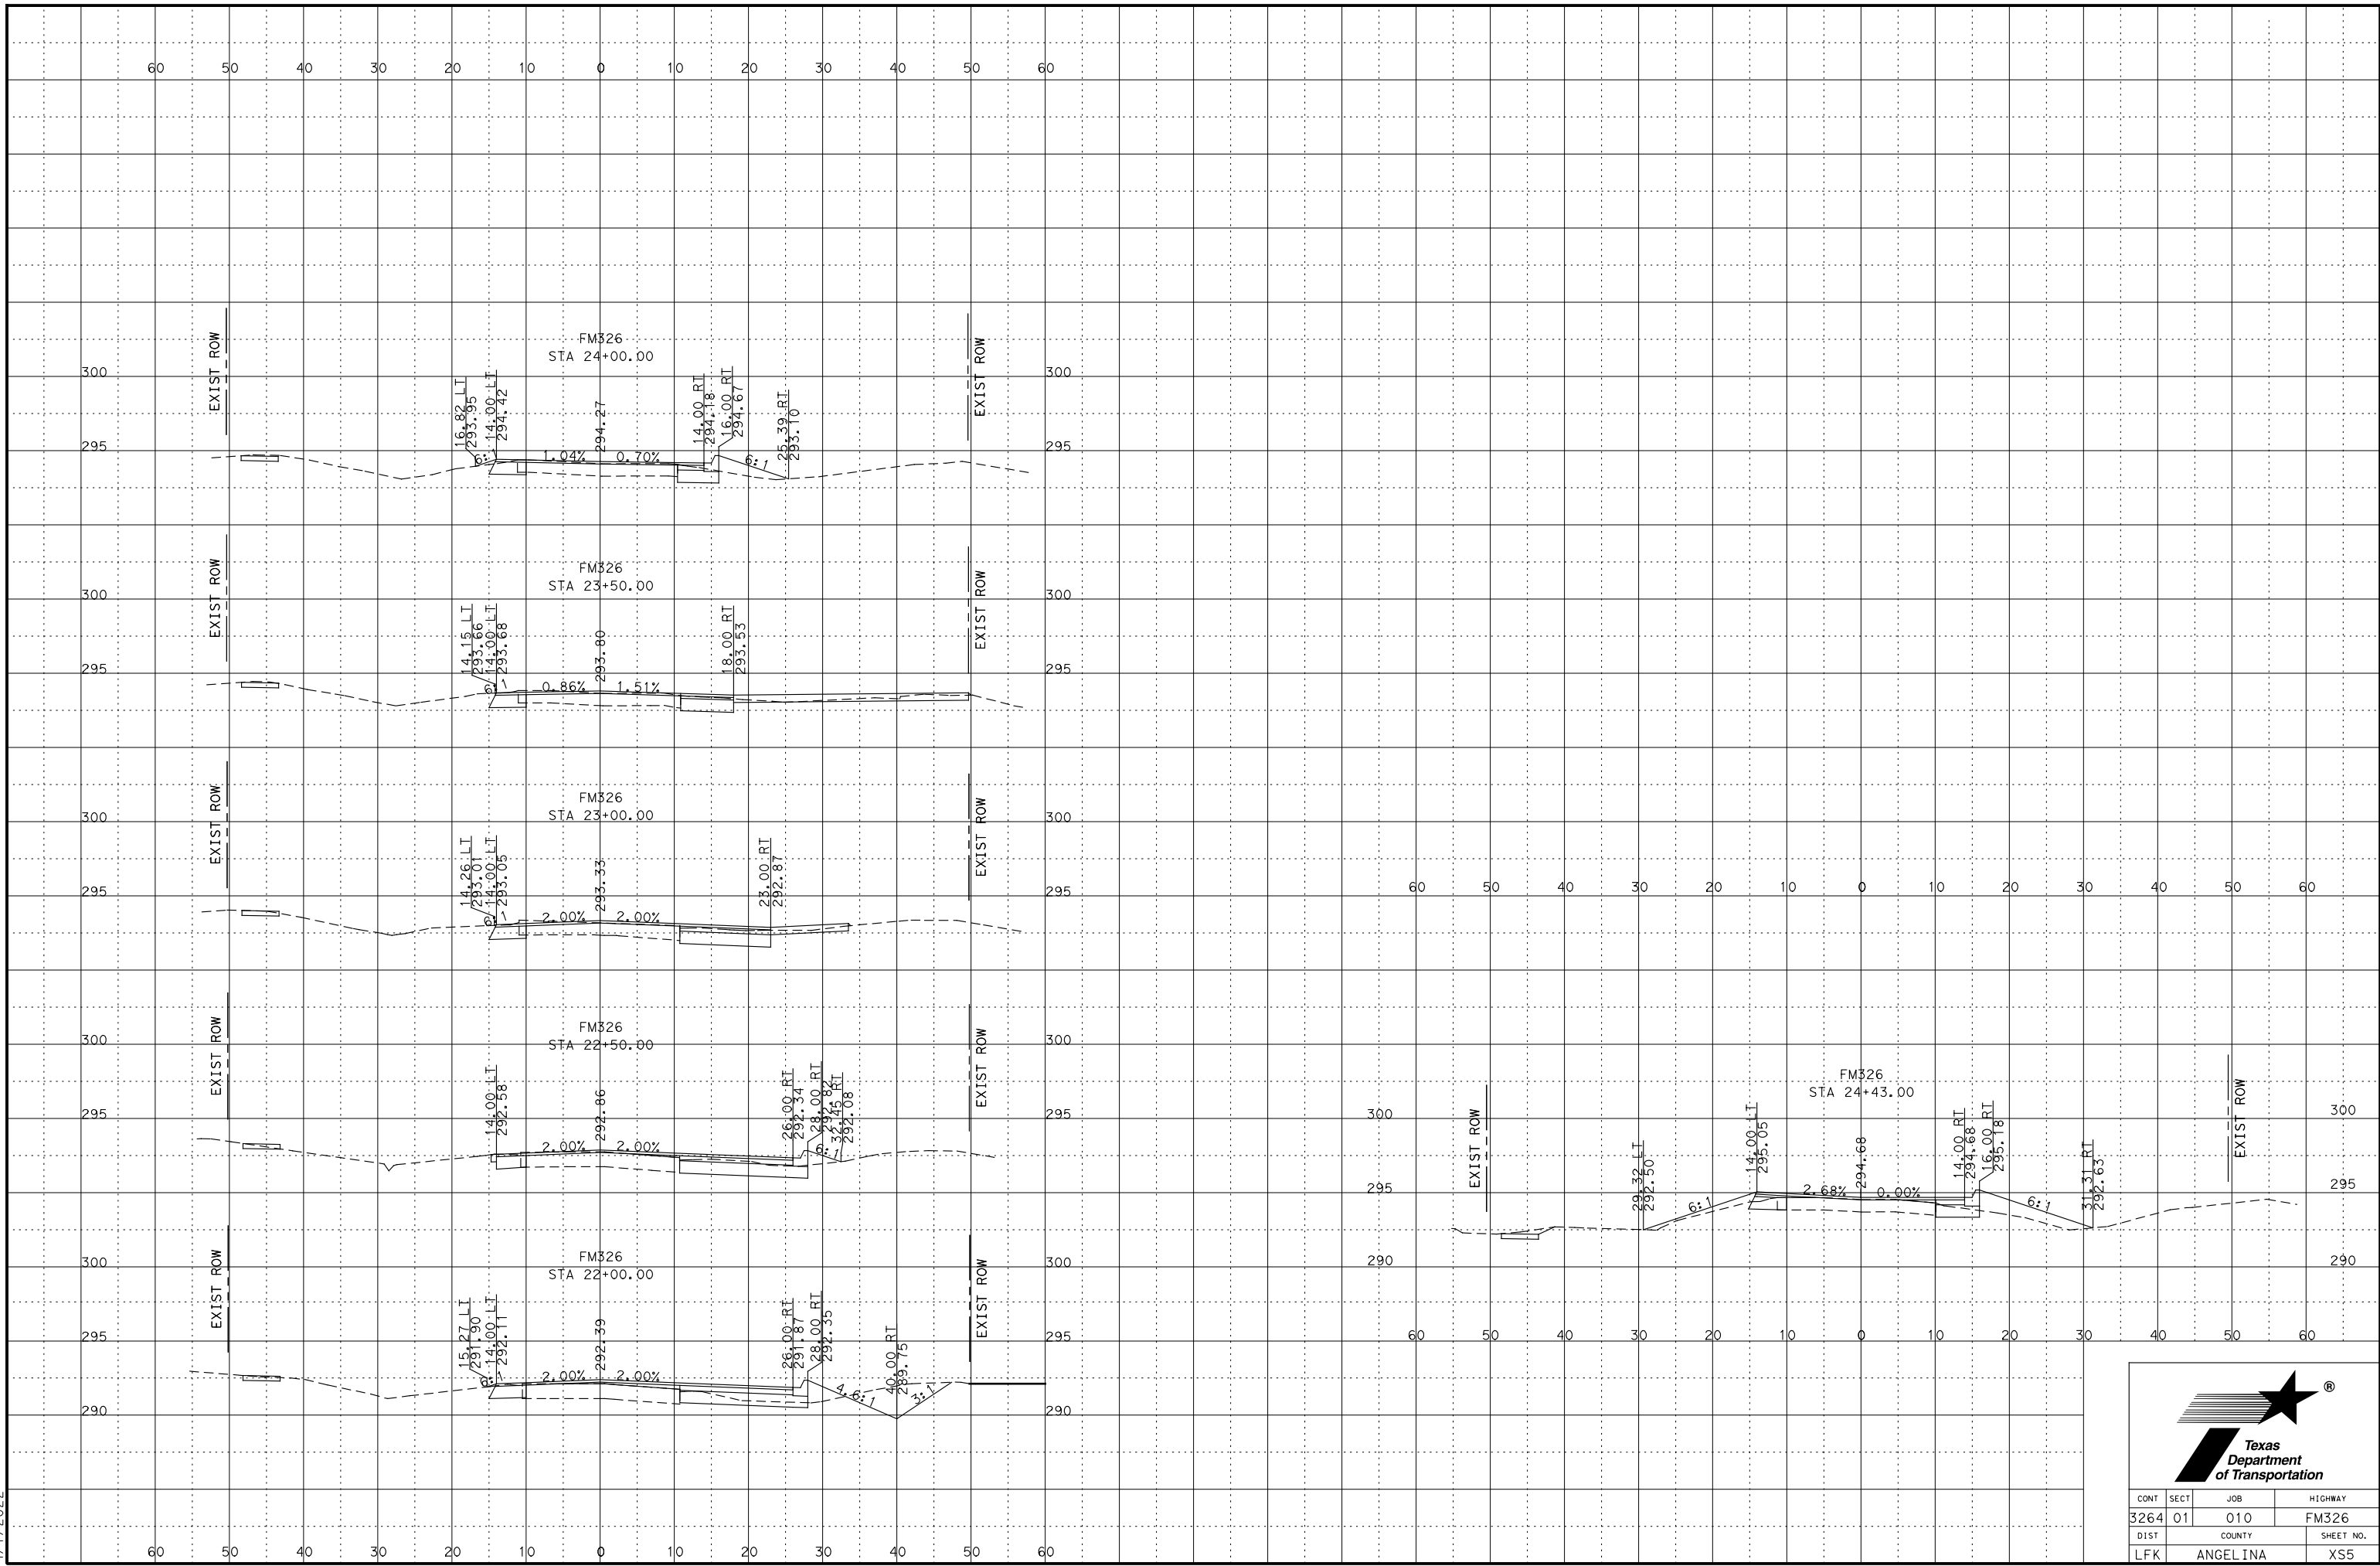

CONT	SECT	JOB	HIGHWAY
3264	01	010	FM326
DIST	COUNTY		SHEET NO.
LFK	ANGELINA		XS5