


DATE: 5/16/2024 1:07:14 PM  
 FILE: c:\txdot\pw\_online\darren.conway\40770258\SH42\_CORR1\_xsc\_90%\_V1.dgn

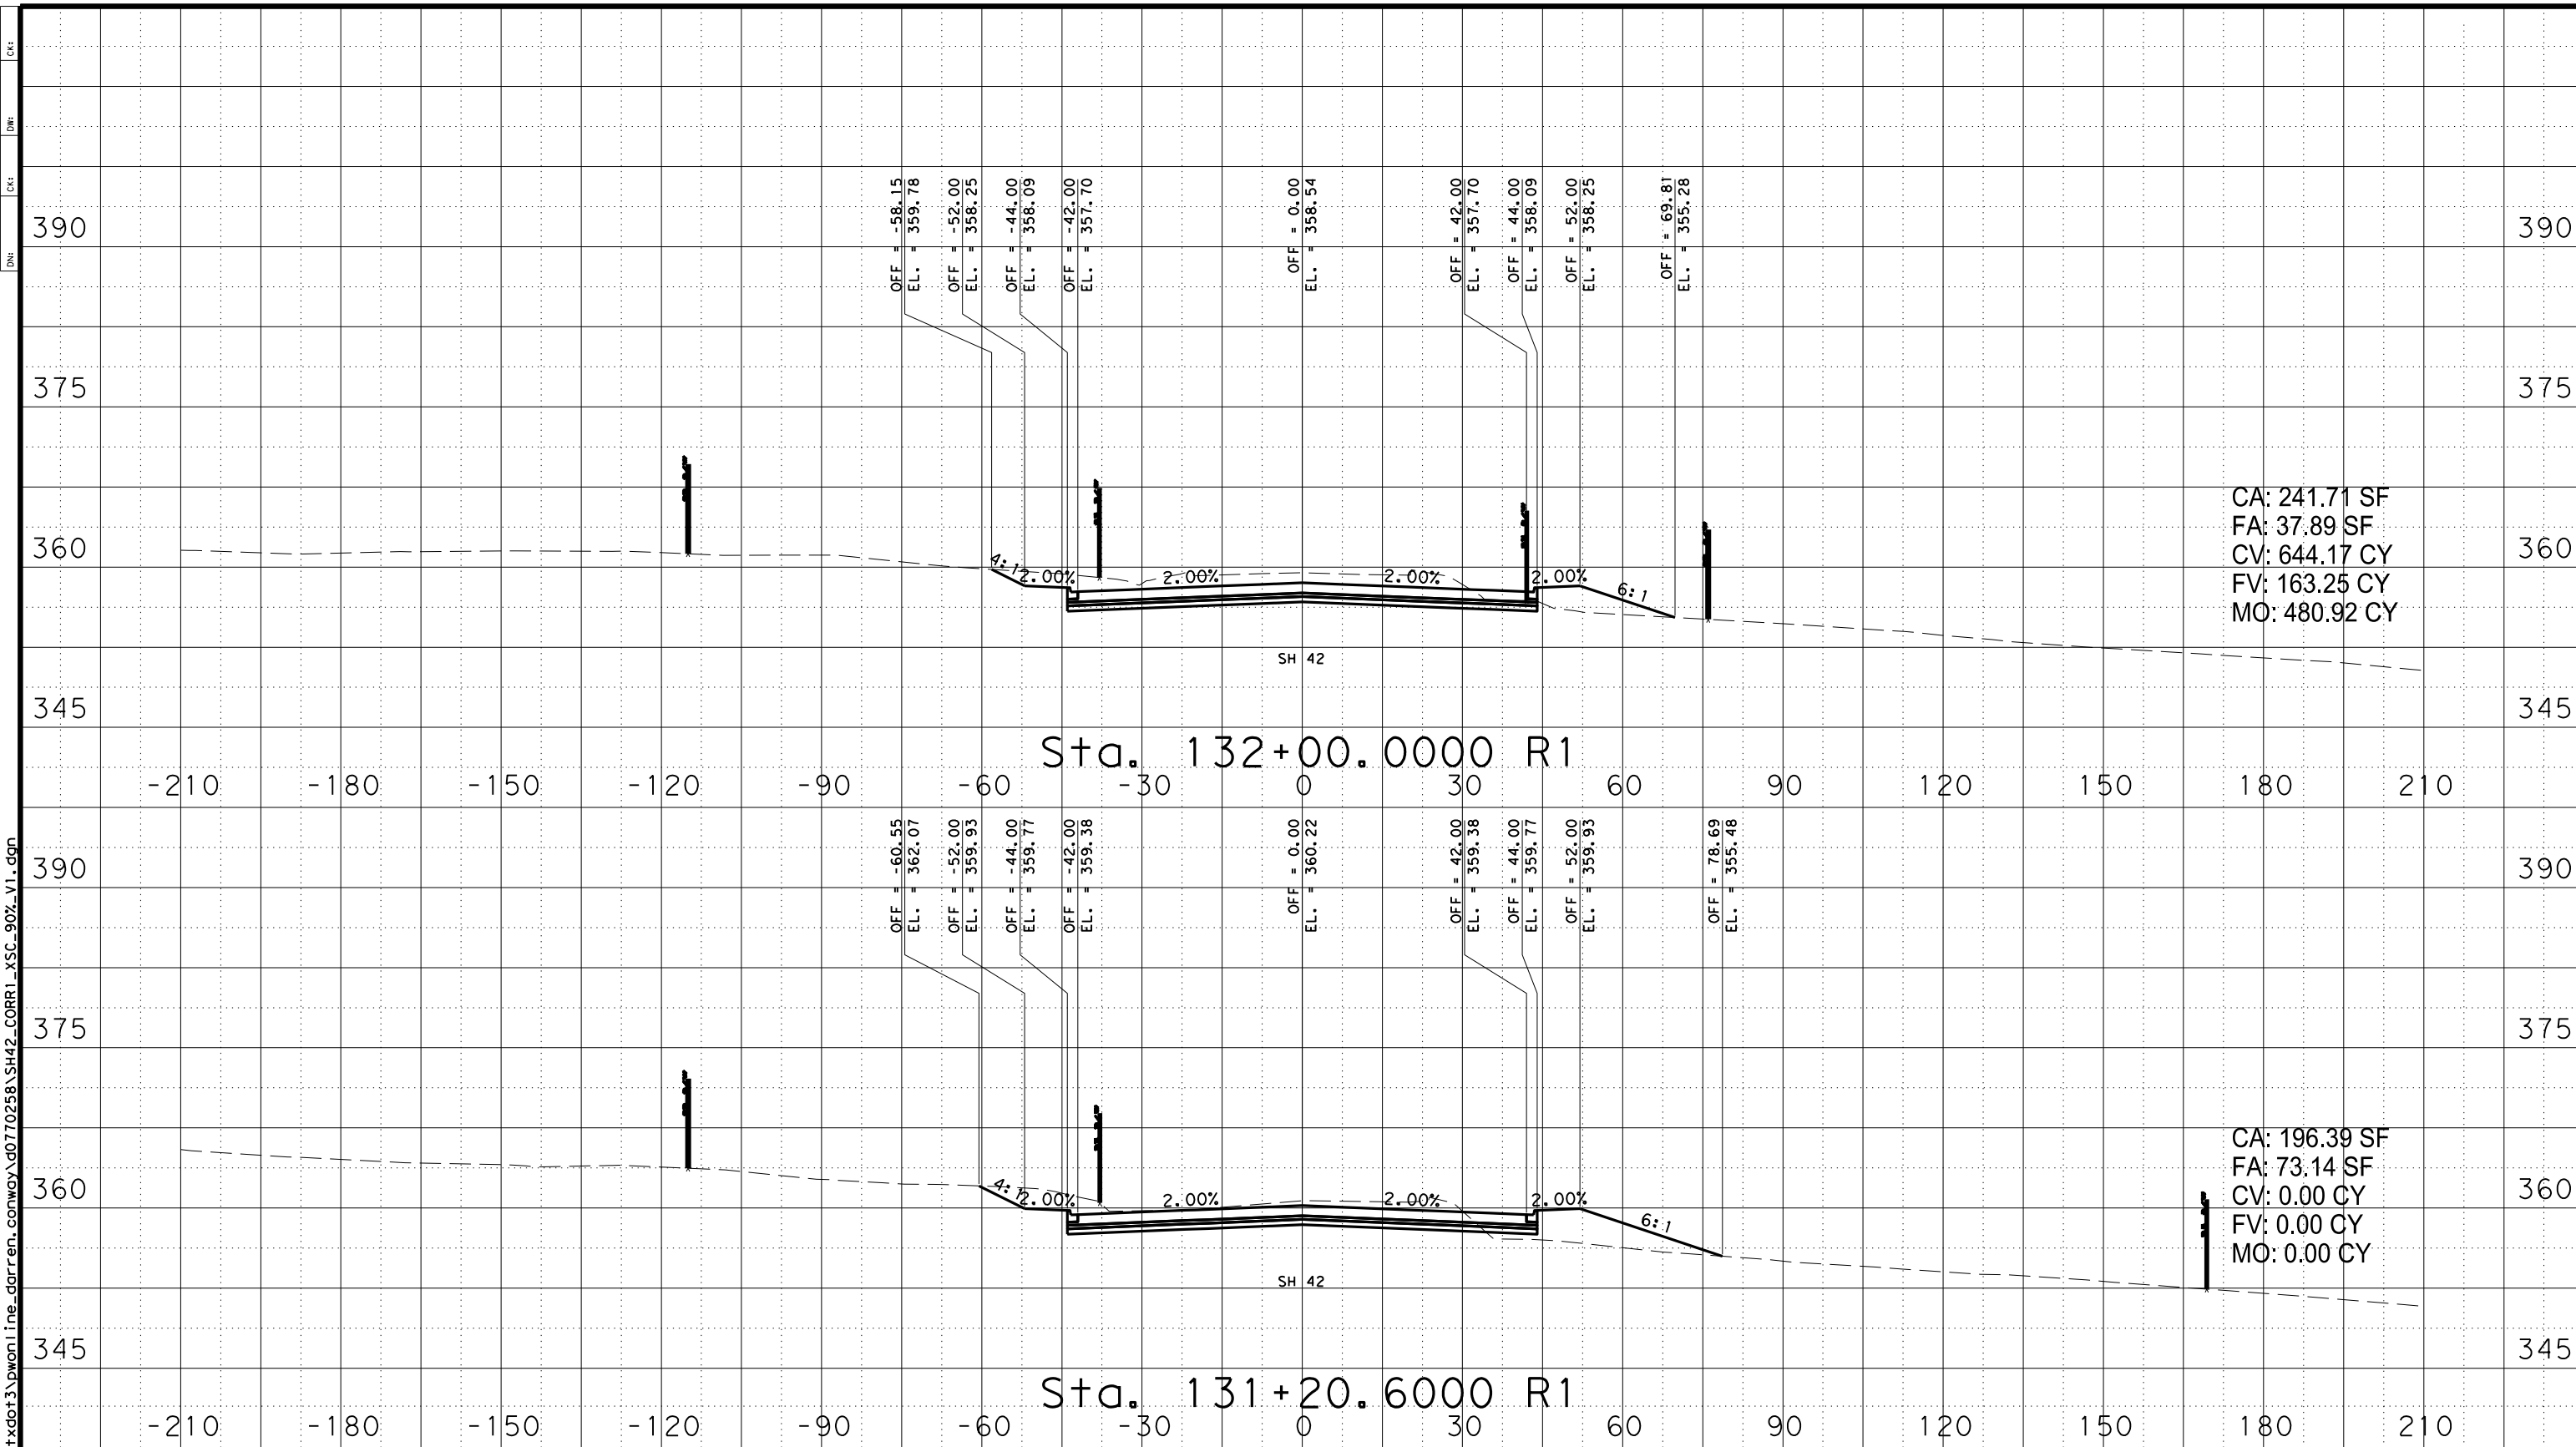

CONT	SECT	JOB	HIGHWAY
0545	04	048	SH 42
DIST	COUNTY		SHEET NO.
TYL	GREGG		1