


*Typical Web Wall Detail
Showing Bars wH*

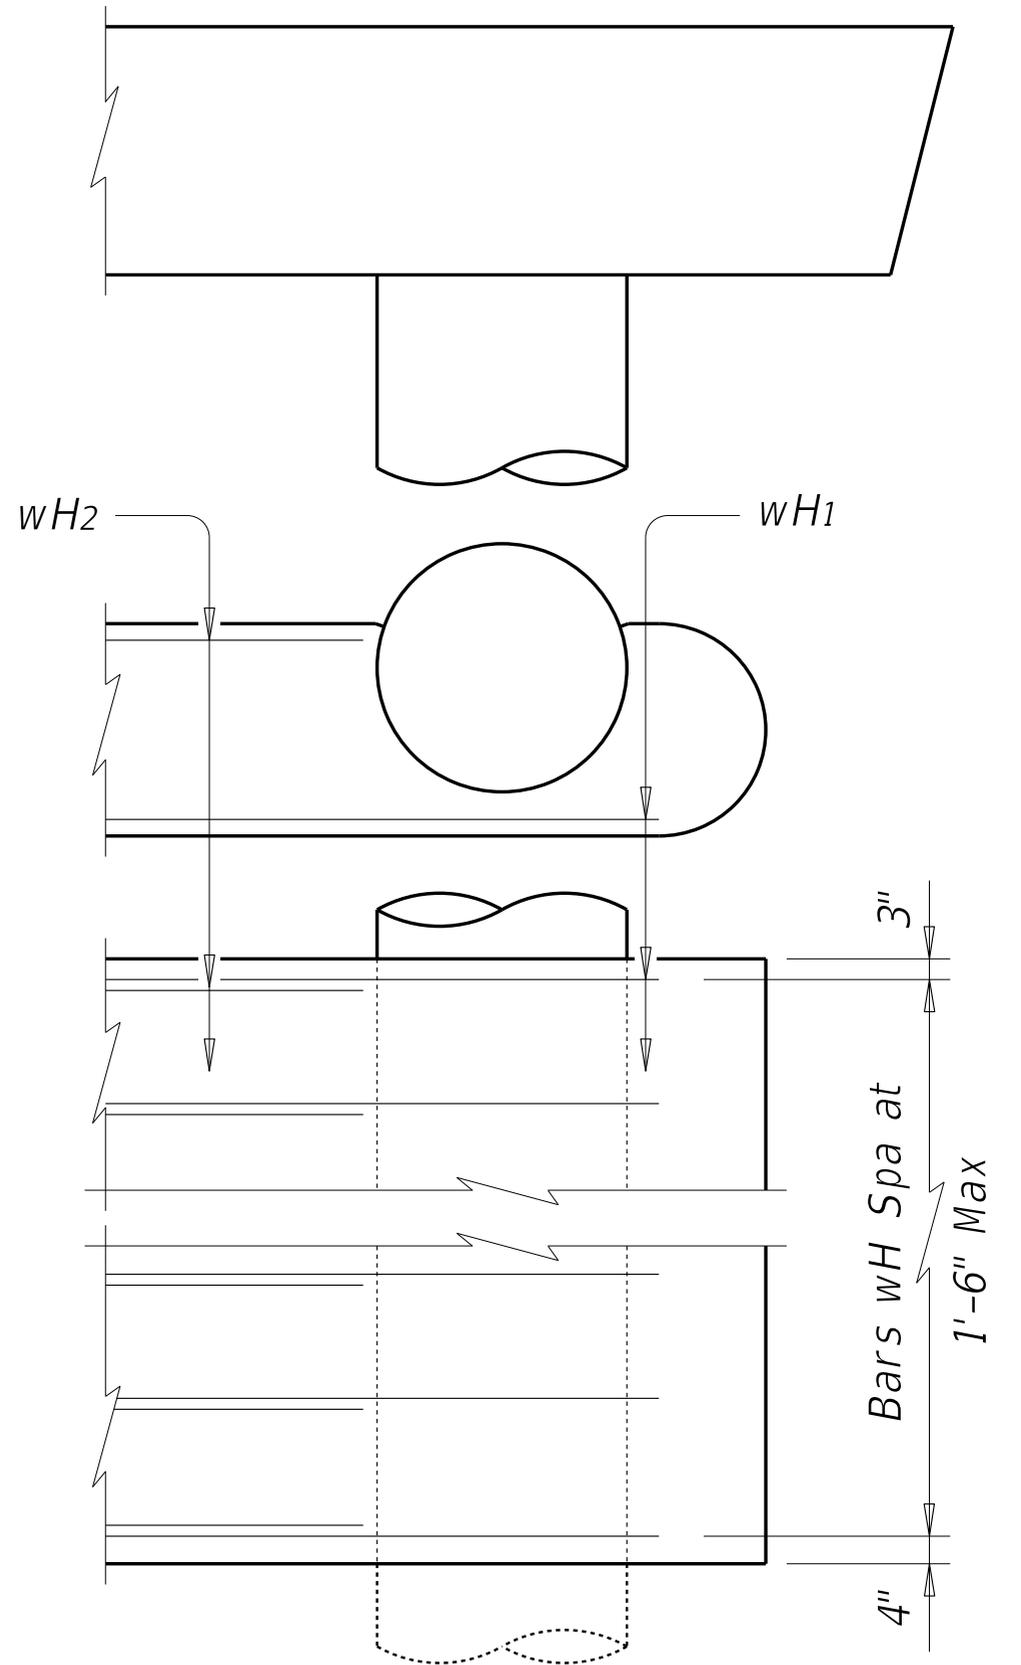

*Typical Crash Wall Detail
Showing Bars wH*