


① See "STEP ELEVATION DETAILS" sheet for top of cap elevations.

② 1/2" Preformed Bituminous Fiber material between box beam and earwall. Bond to beam with an approved adhesive. Inside face of earwall to be cast with vertical side of beam. Do not cast earwalls until beams are erected in their final position.

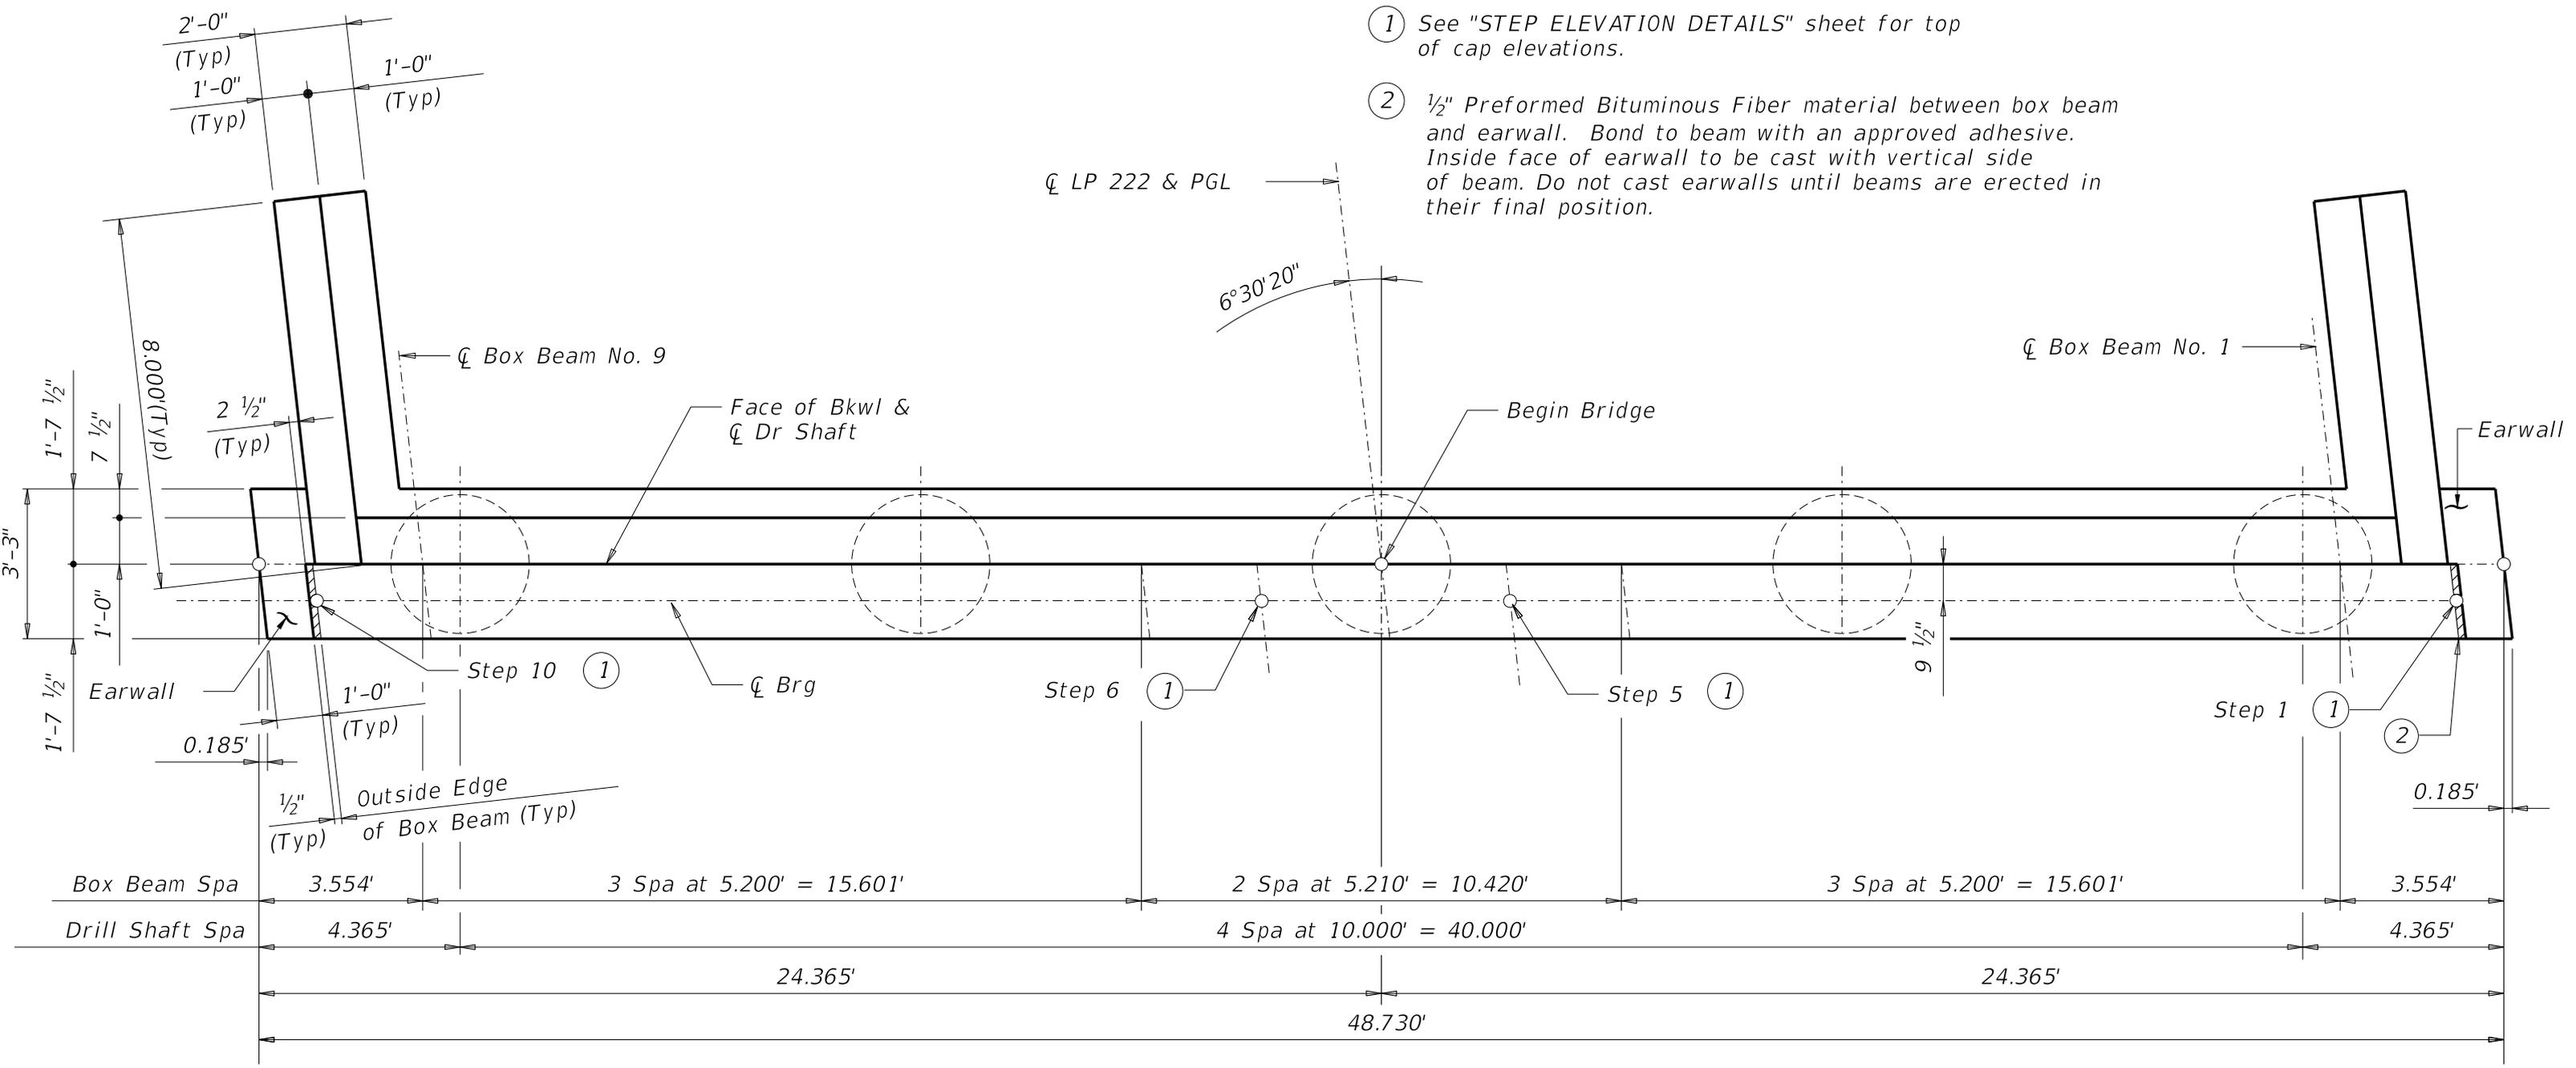

PLAN

Showing Abutment No. 1