


7/8/2008 11:11 AM  
C:\ORIPROJ\112\_TBI  
\\nasda11fp001\DMJM-Harris\112\_H 635 Managed Lanes\CADD\Working\Roberto\Structural\_Stuff\112\_H 635 Inter\*1.dgn

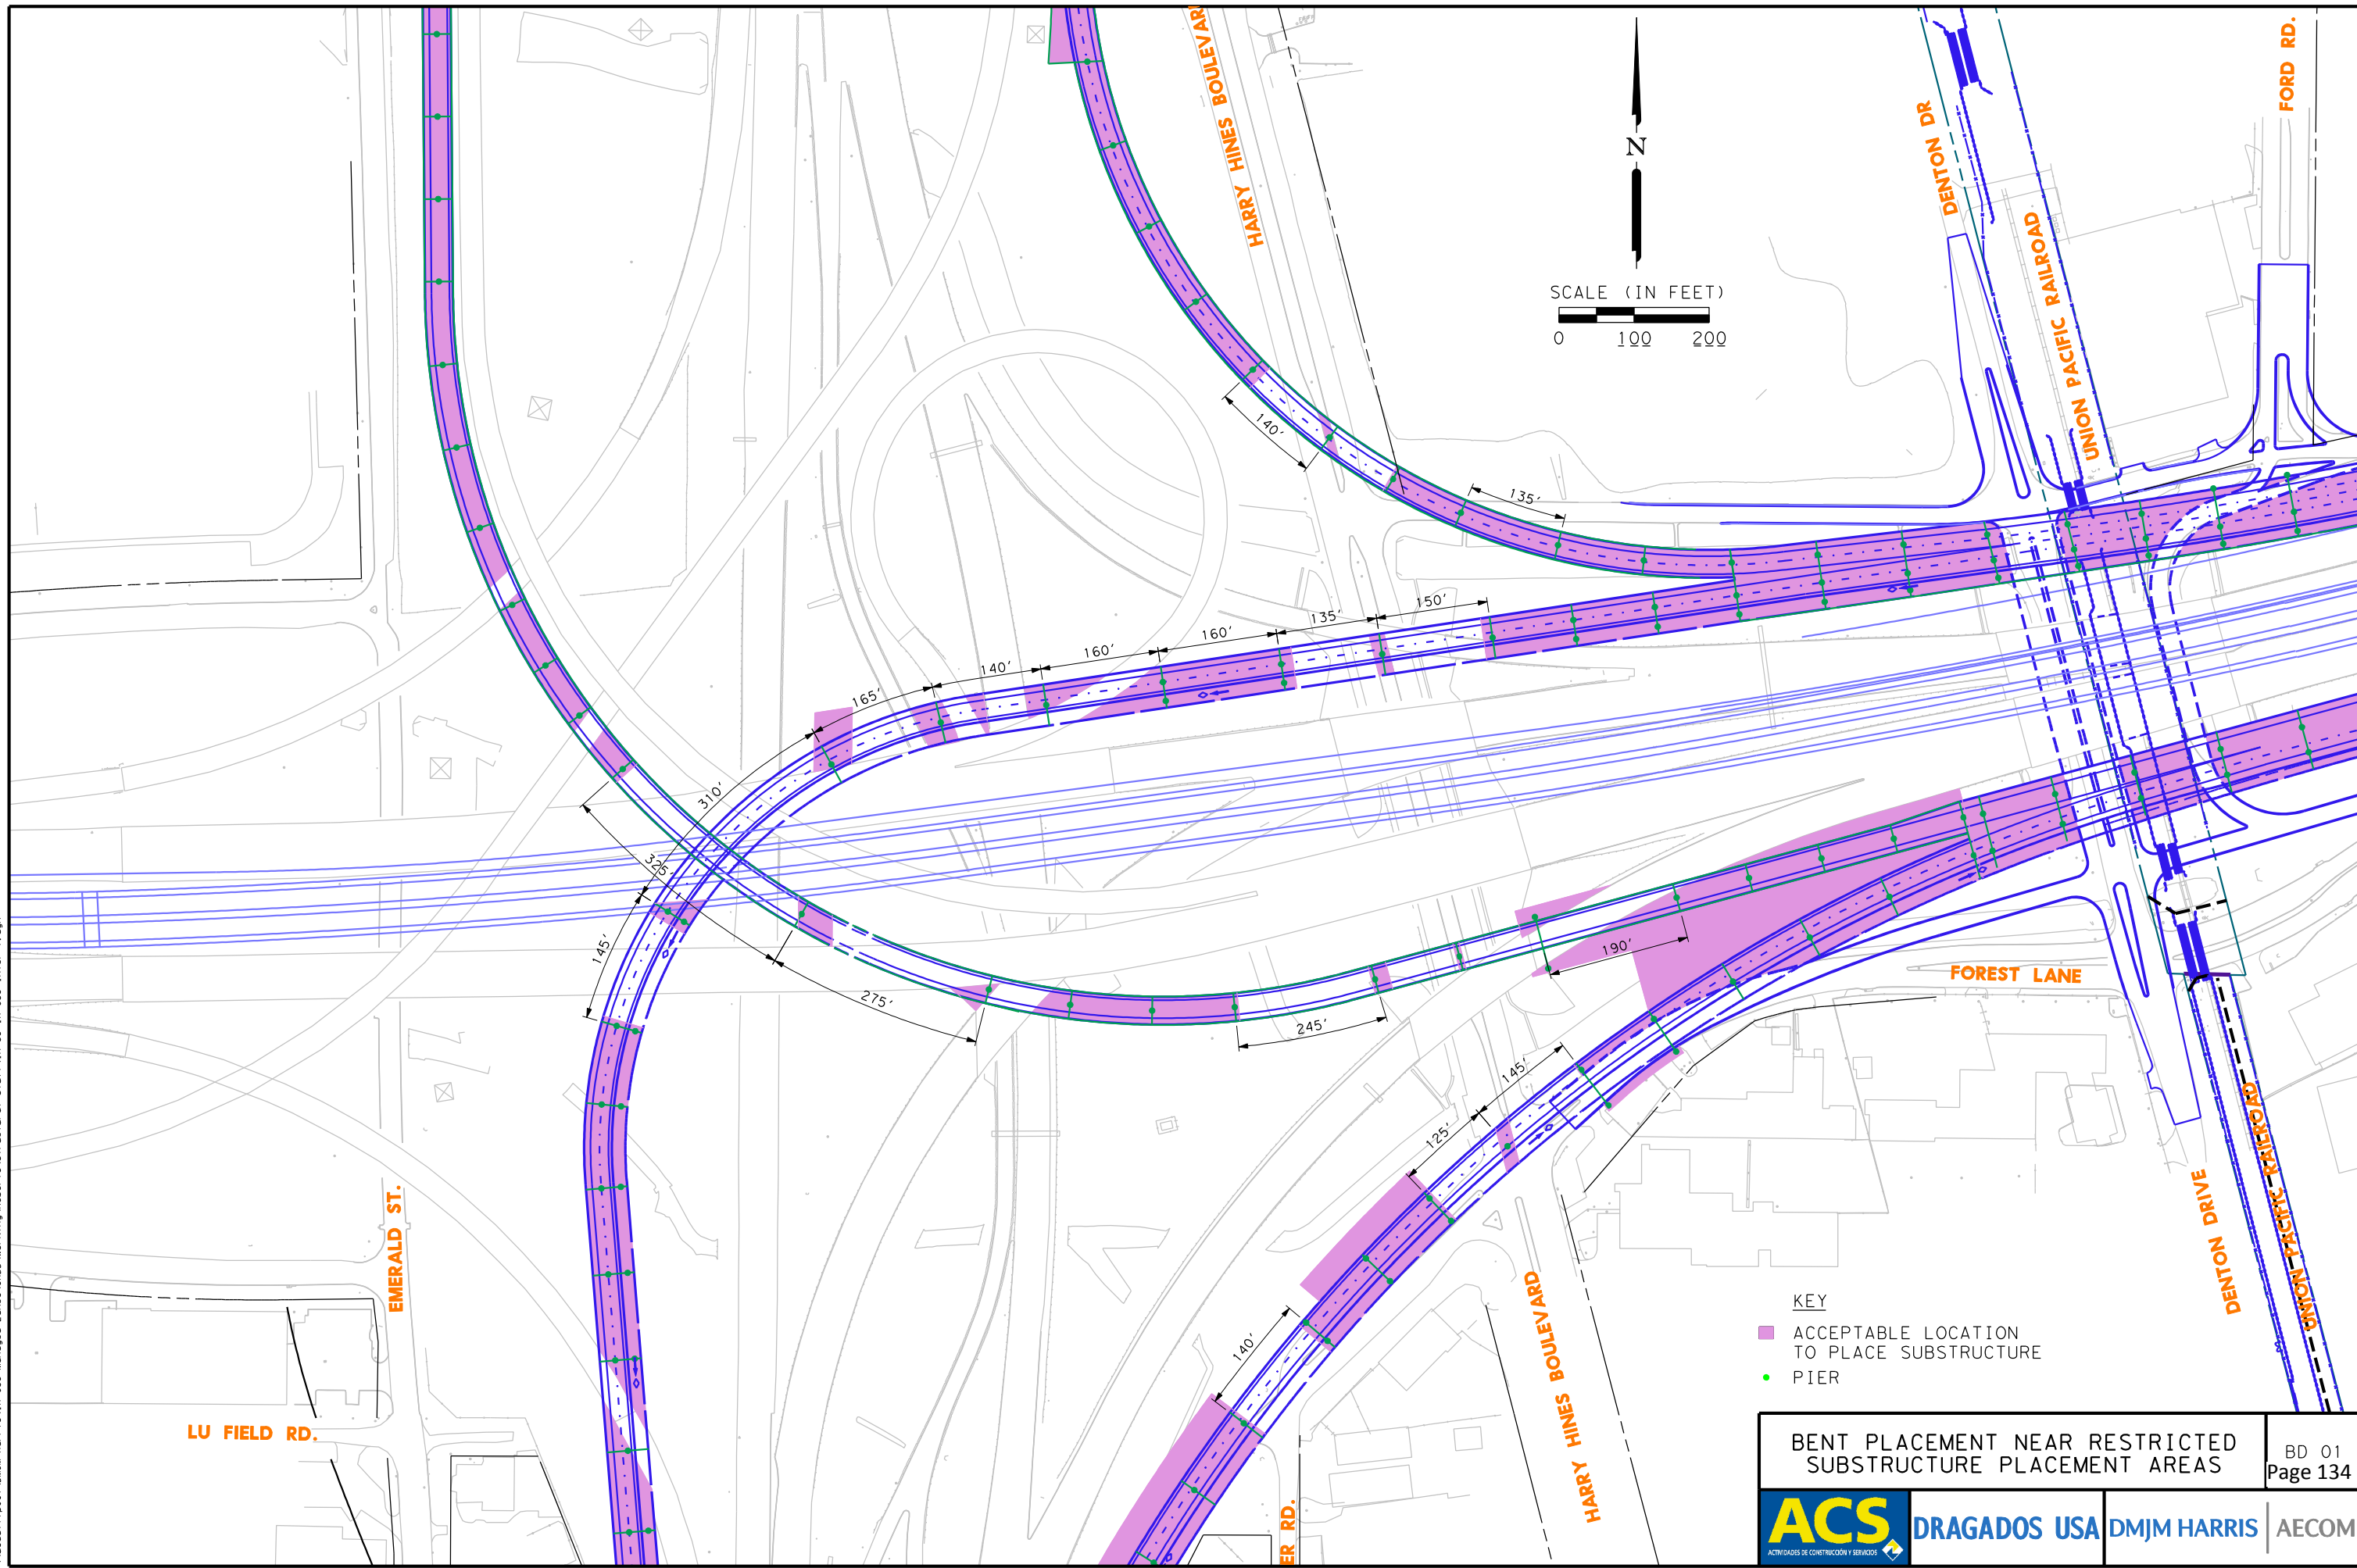

**KEY**

- ACCEPTABLE LOCATION TO PLACE SUBSTRUCTURE
- PIER

**BENT PLACEMENT NEAR RESTRICTED SUBSTRUCTURE PLACEMENT AREAS**

ACS DRAGADOS USA DMJM HARRIS AECOM

BD 01  
Page 134