





SCALE (IN FEET)  
0 100 200

7/8/2008 11:11:11 AM  
C:\ORPHEUS\PROJECTS\TBI  
\\nasda11\p001\NDM\Harris\Harris\635 Managed Lanes\CADD\Working\Roberto\Structural Stuff\Josey.dgn

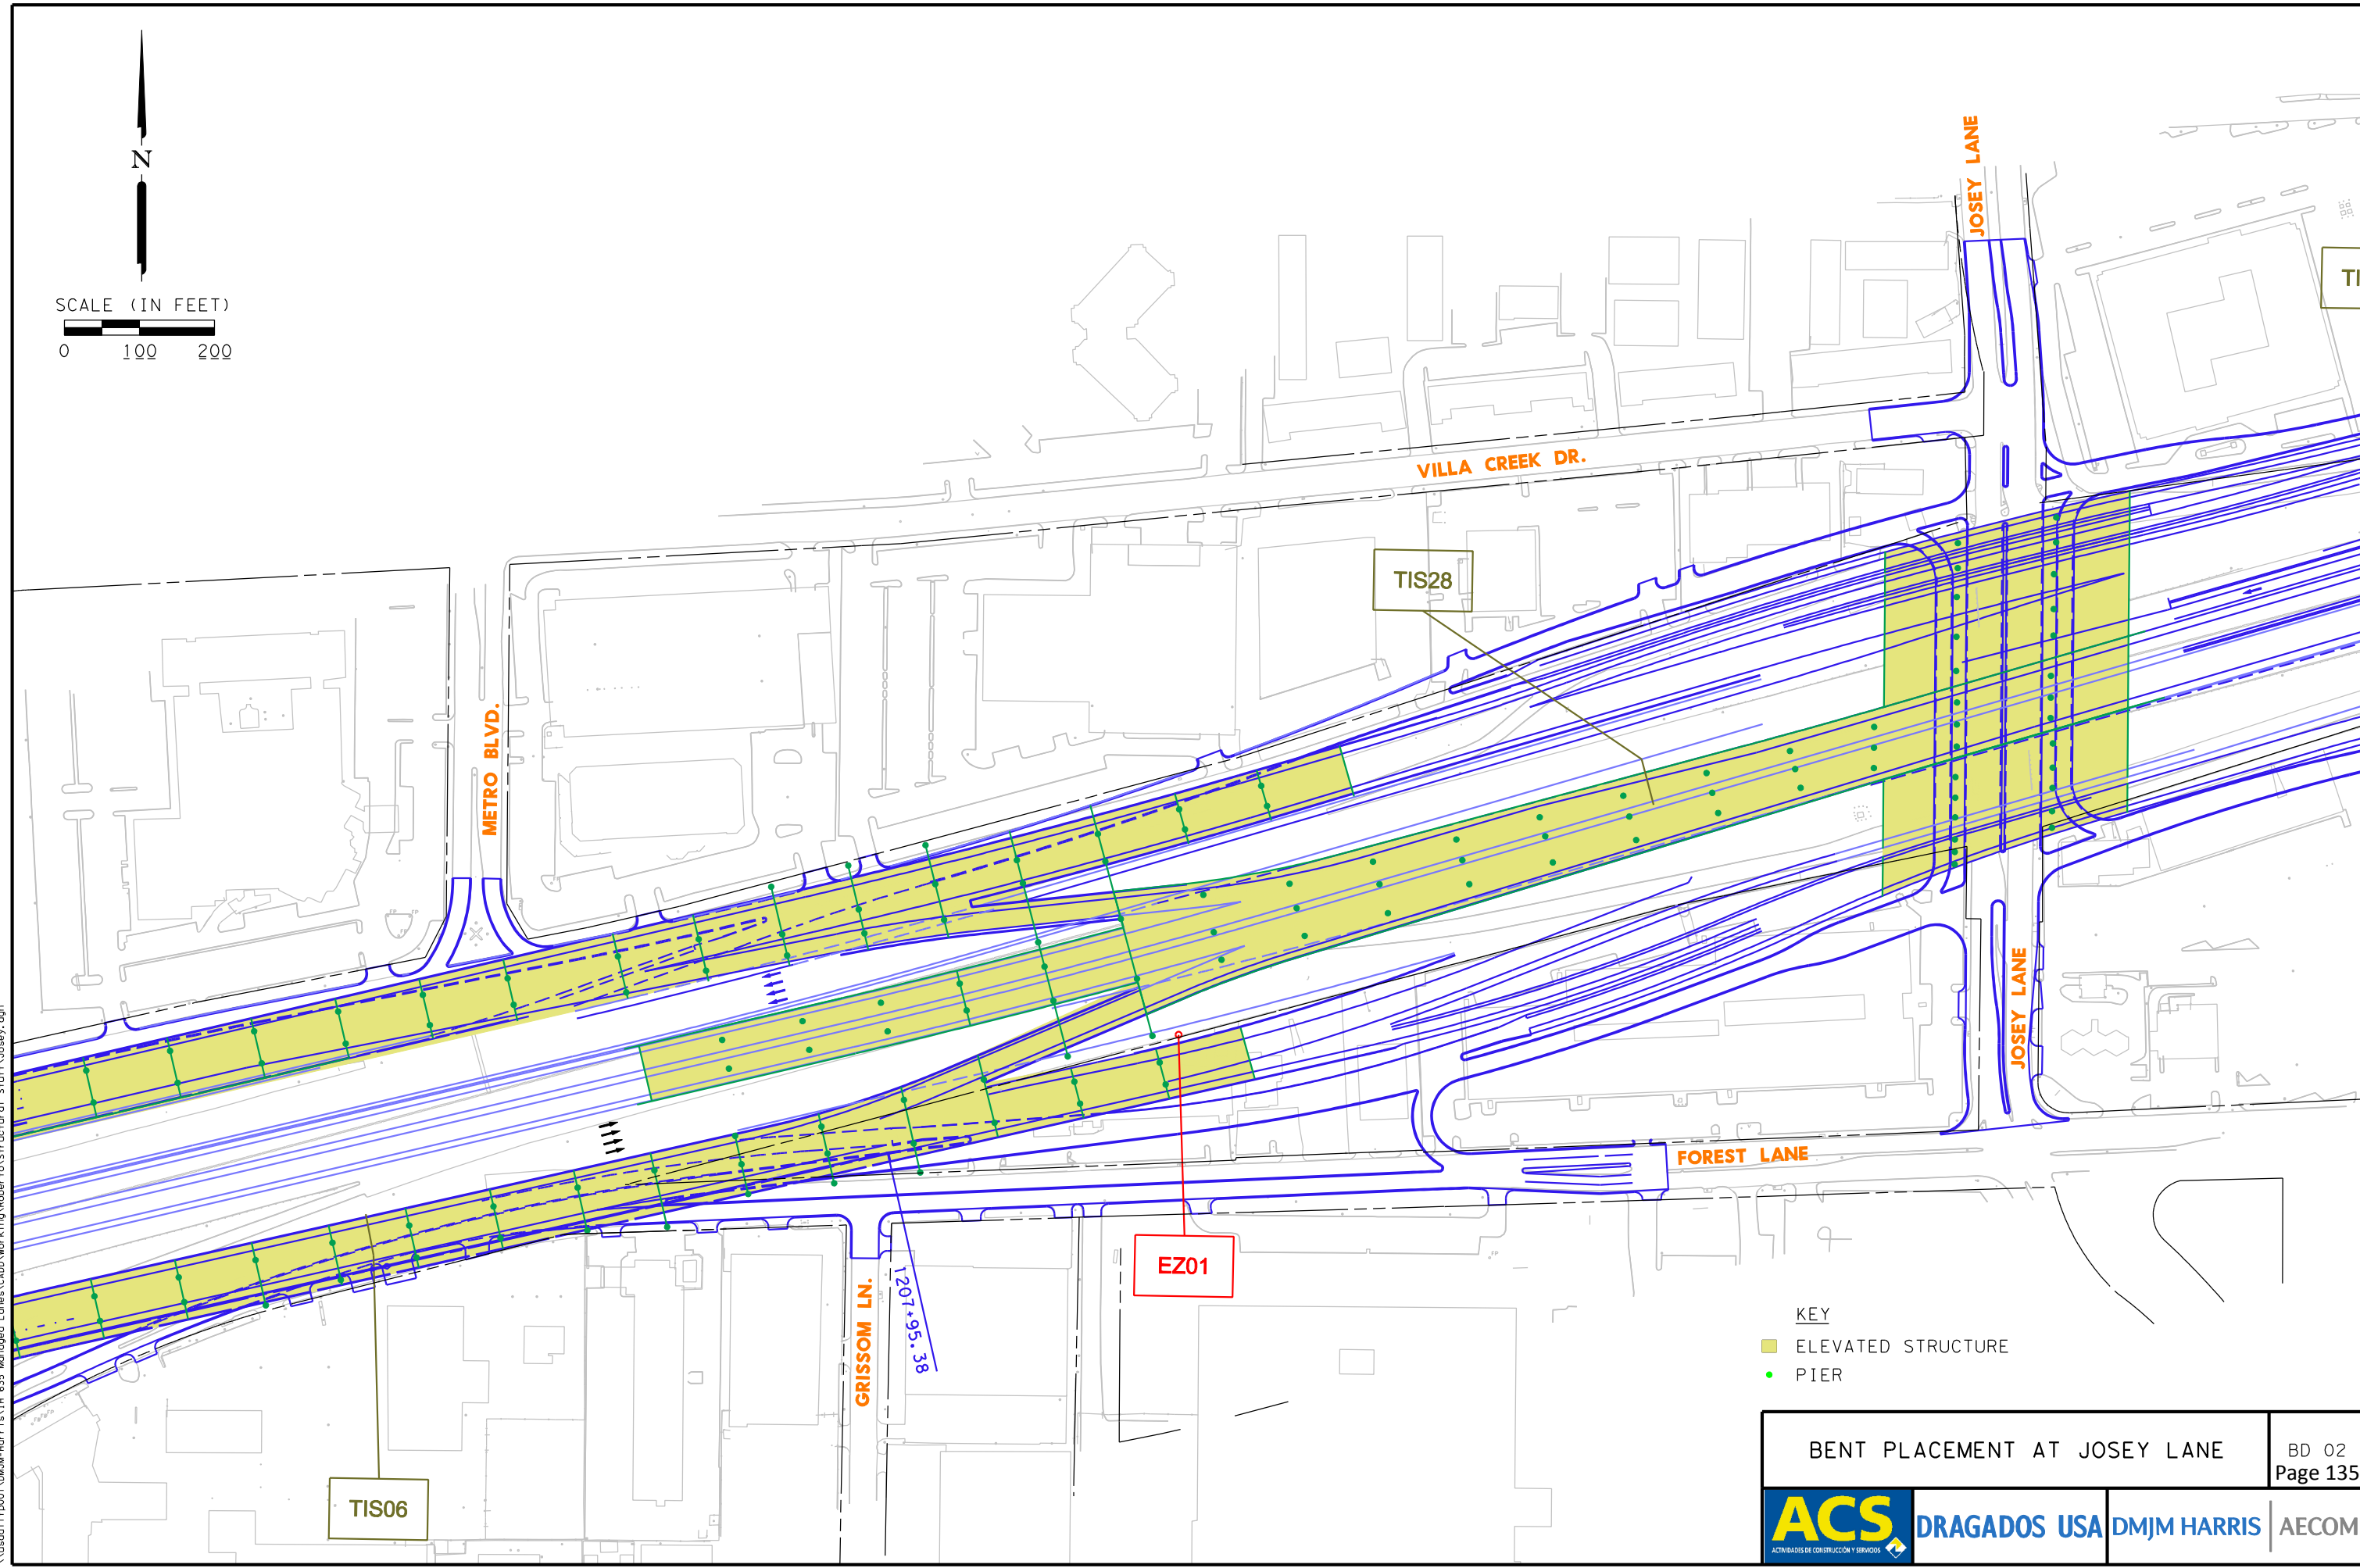

- KEY
- ELEVATED STRUCTURE
  - PIER

BENT PLACEMENT AT JOSEY LANE		BD 02	
		Page 135	
 <b>ACS</b> <small>ACTIVIDADES DE CONSTRUCCION Y SERVICIOS</small>	<b>DRAGADOS USA</b>	<b>DMJM HARRIS</b>	<b>AECOM</b>