




HR


PROJECT LIMITS
LOOP 375 LANE ADDITIONS
LOOP 375
EL PASO, TEXAS

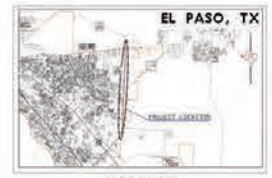


PROJECT LENGTH
1.00 MILE (1.61 KILOMETERS)

LEGEND



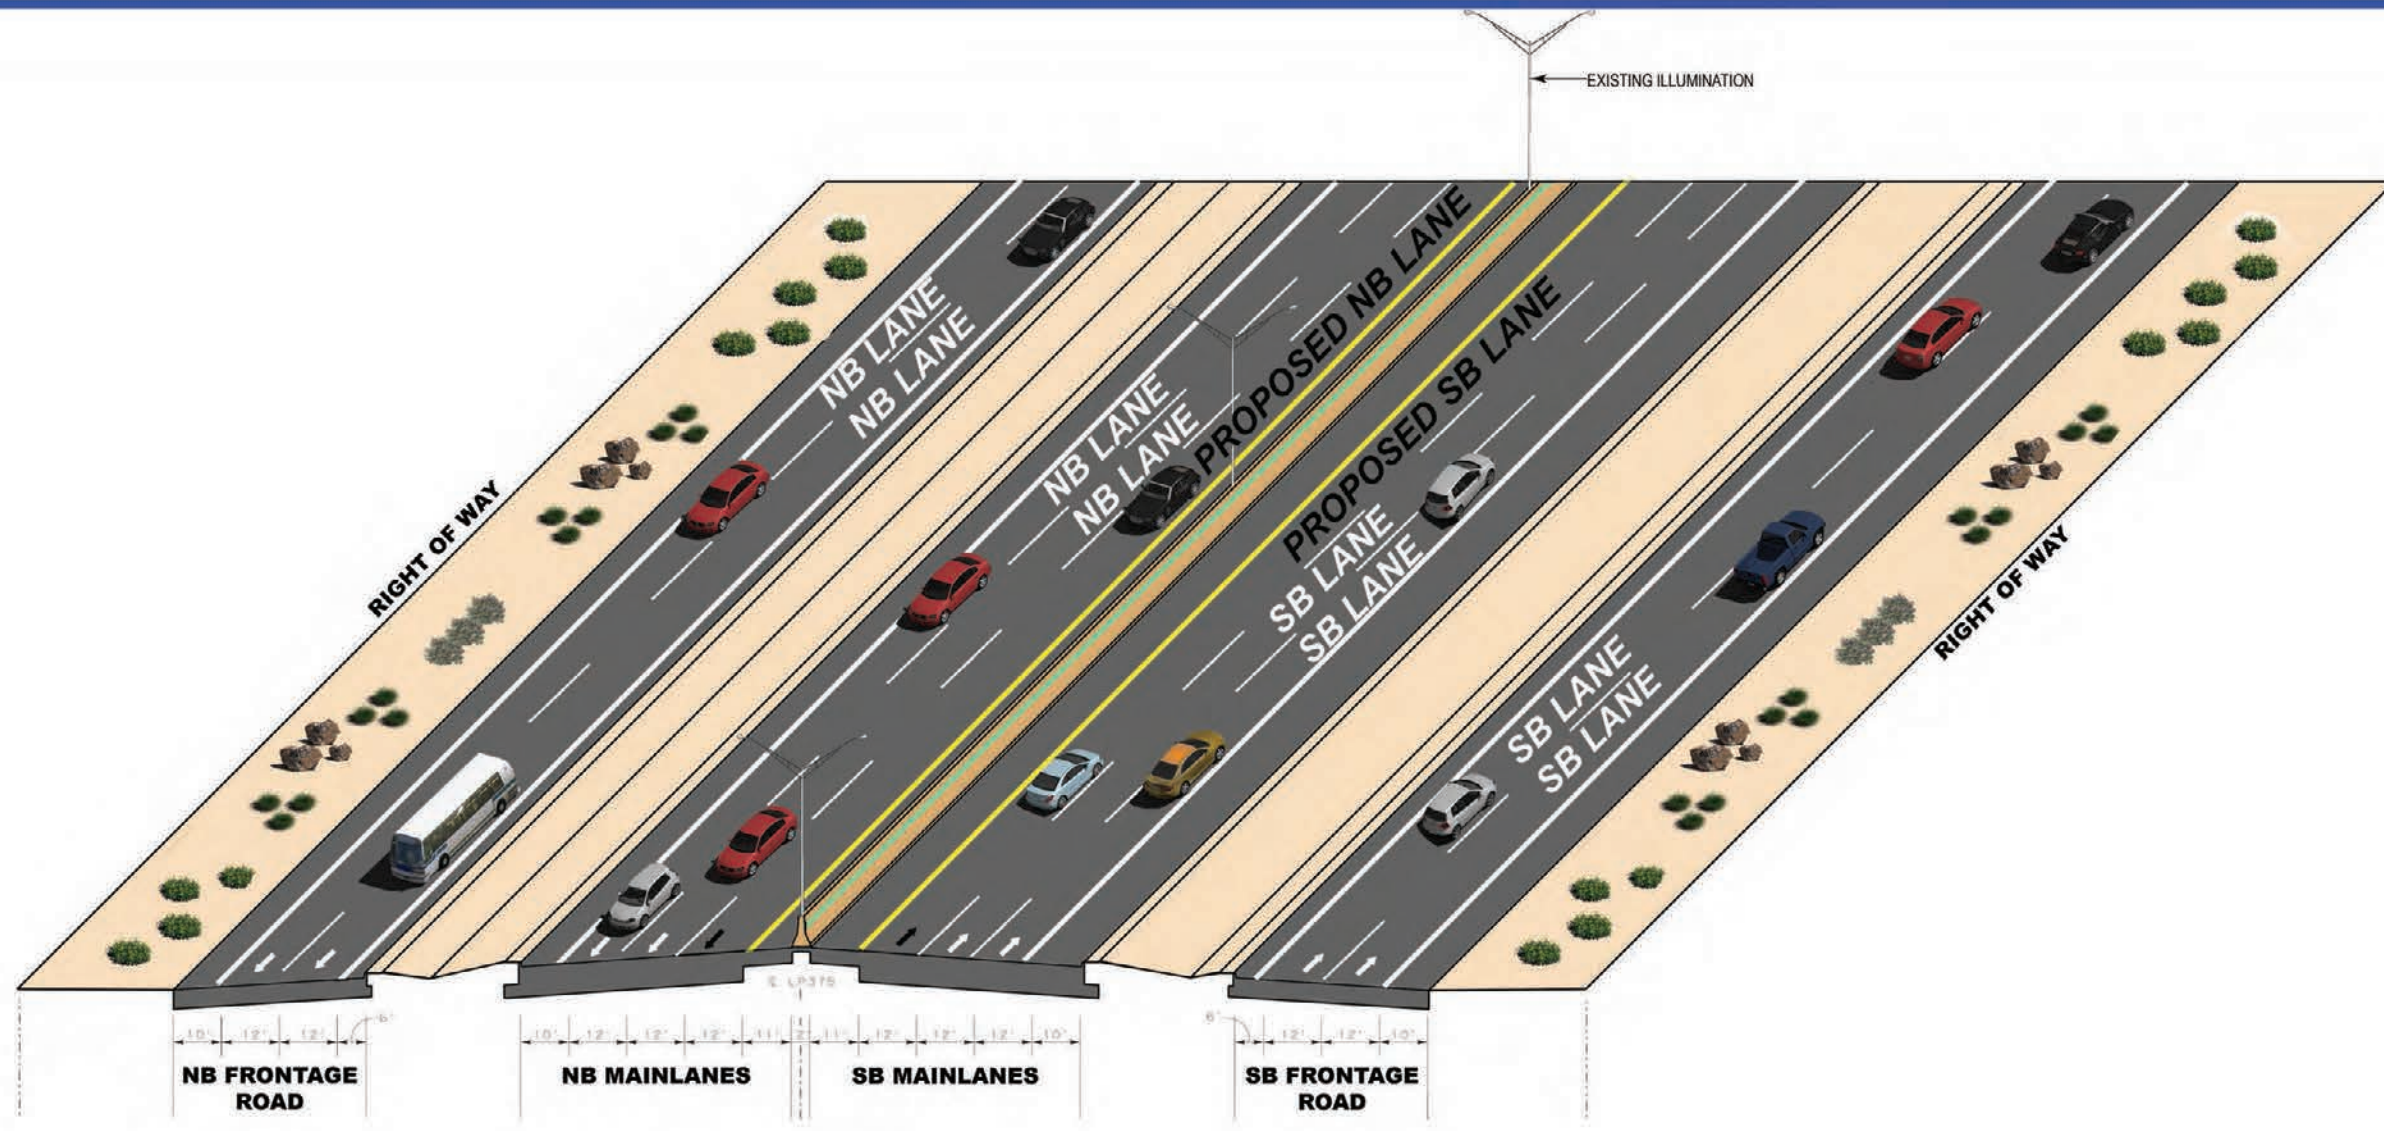

PROPOSED LOOP 375 TYPICAL SECTION

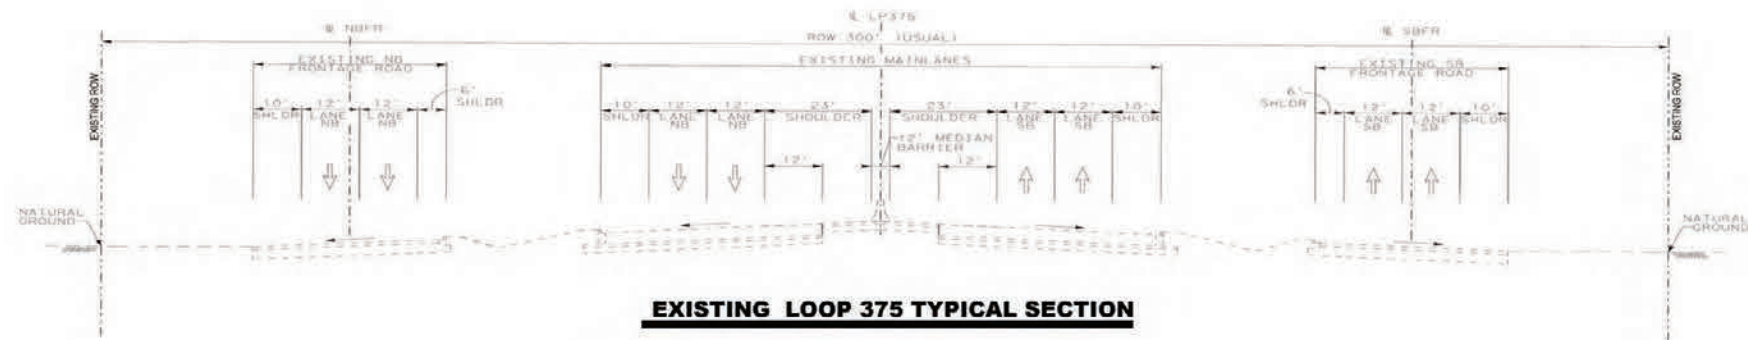

EXISTING LOOP 375 TYPICAL SECTION



**LOOP 375 (JOE BATTLE)
TYPICAL SECTION**

(TYPICAL SECTION FOR ILLUSTRATION ONLY AND SUBJECT TO CHANGE)

ILLUSTRATED BY:
DANNENBAUM
ENGINEERING CORPORATION