





Typical Sections

EXISTING FM 1110 (2-Lane Urban Collector)

From I-10 to FM 76

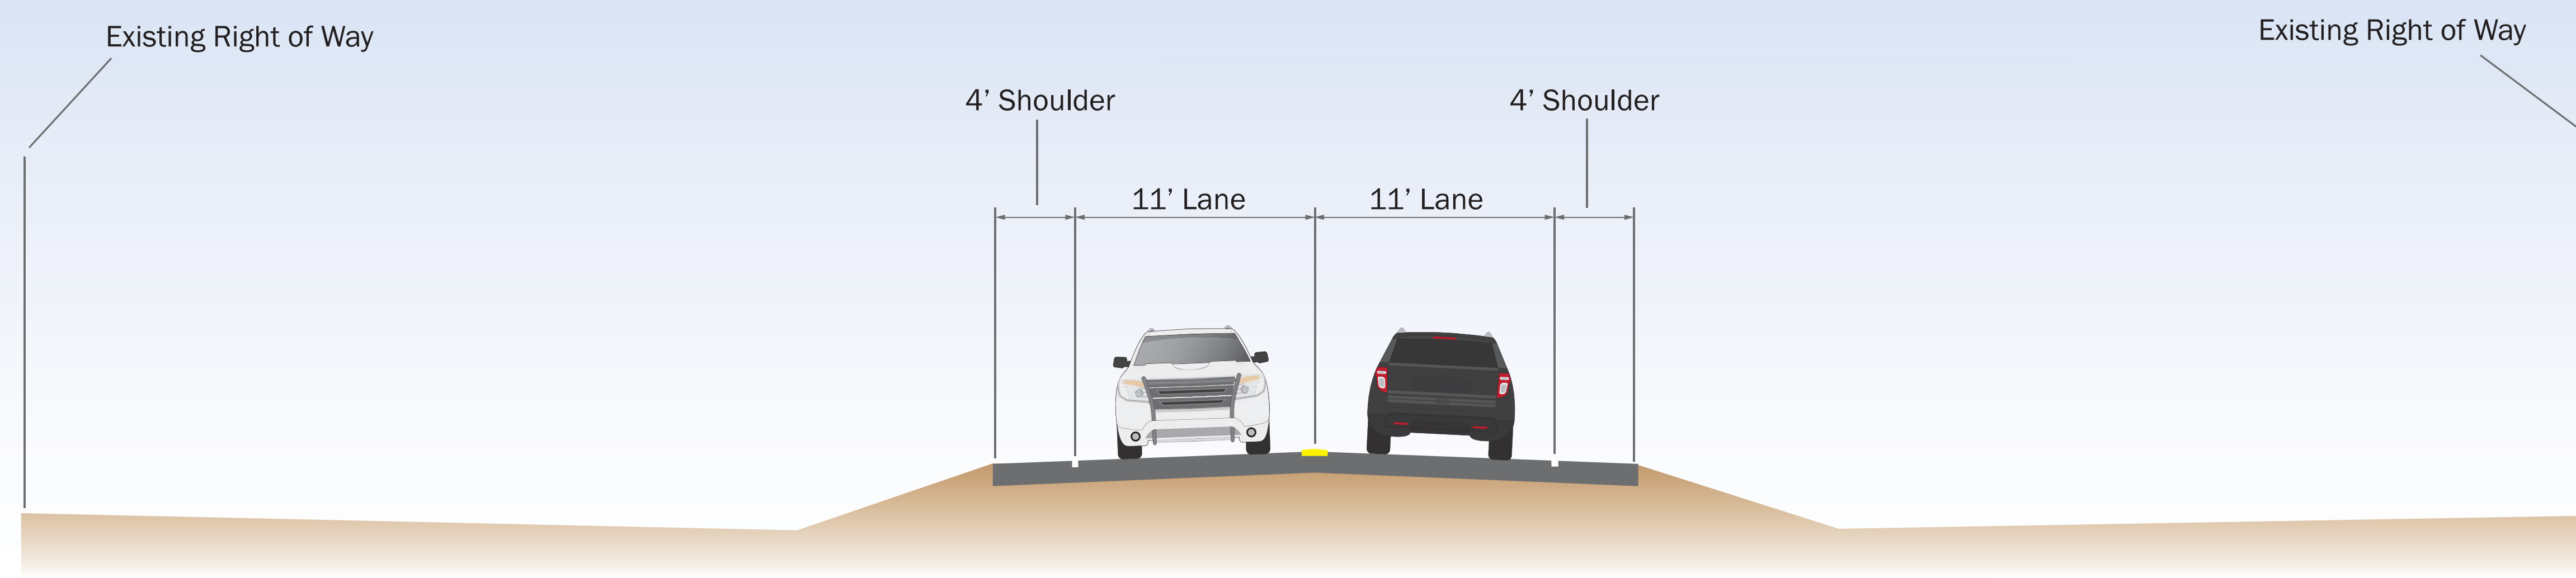


From FM 76 to SH 20

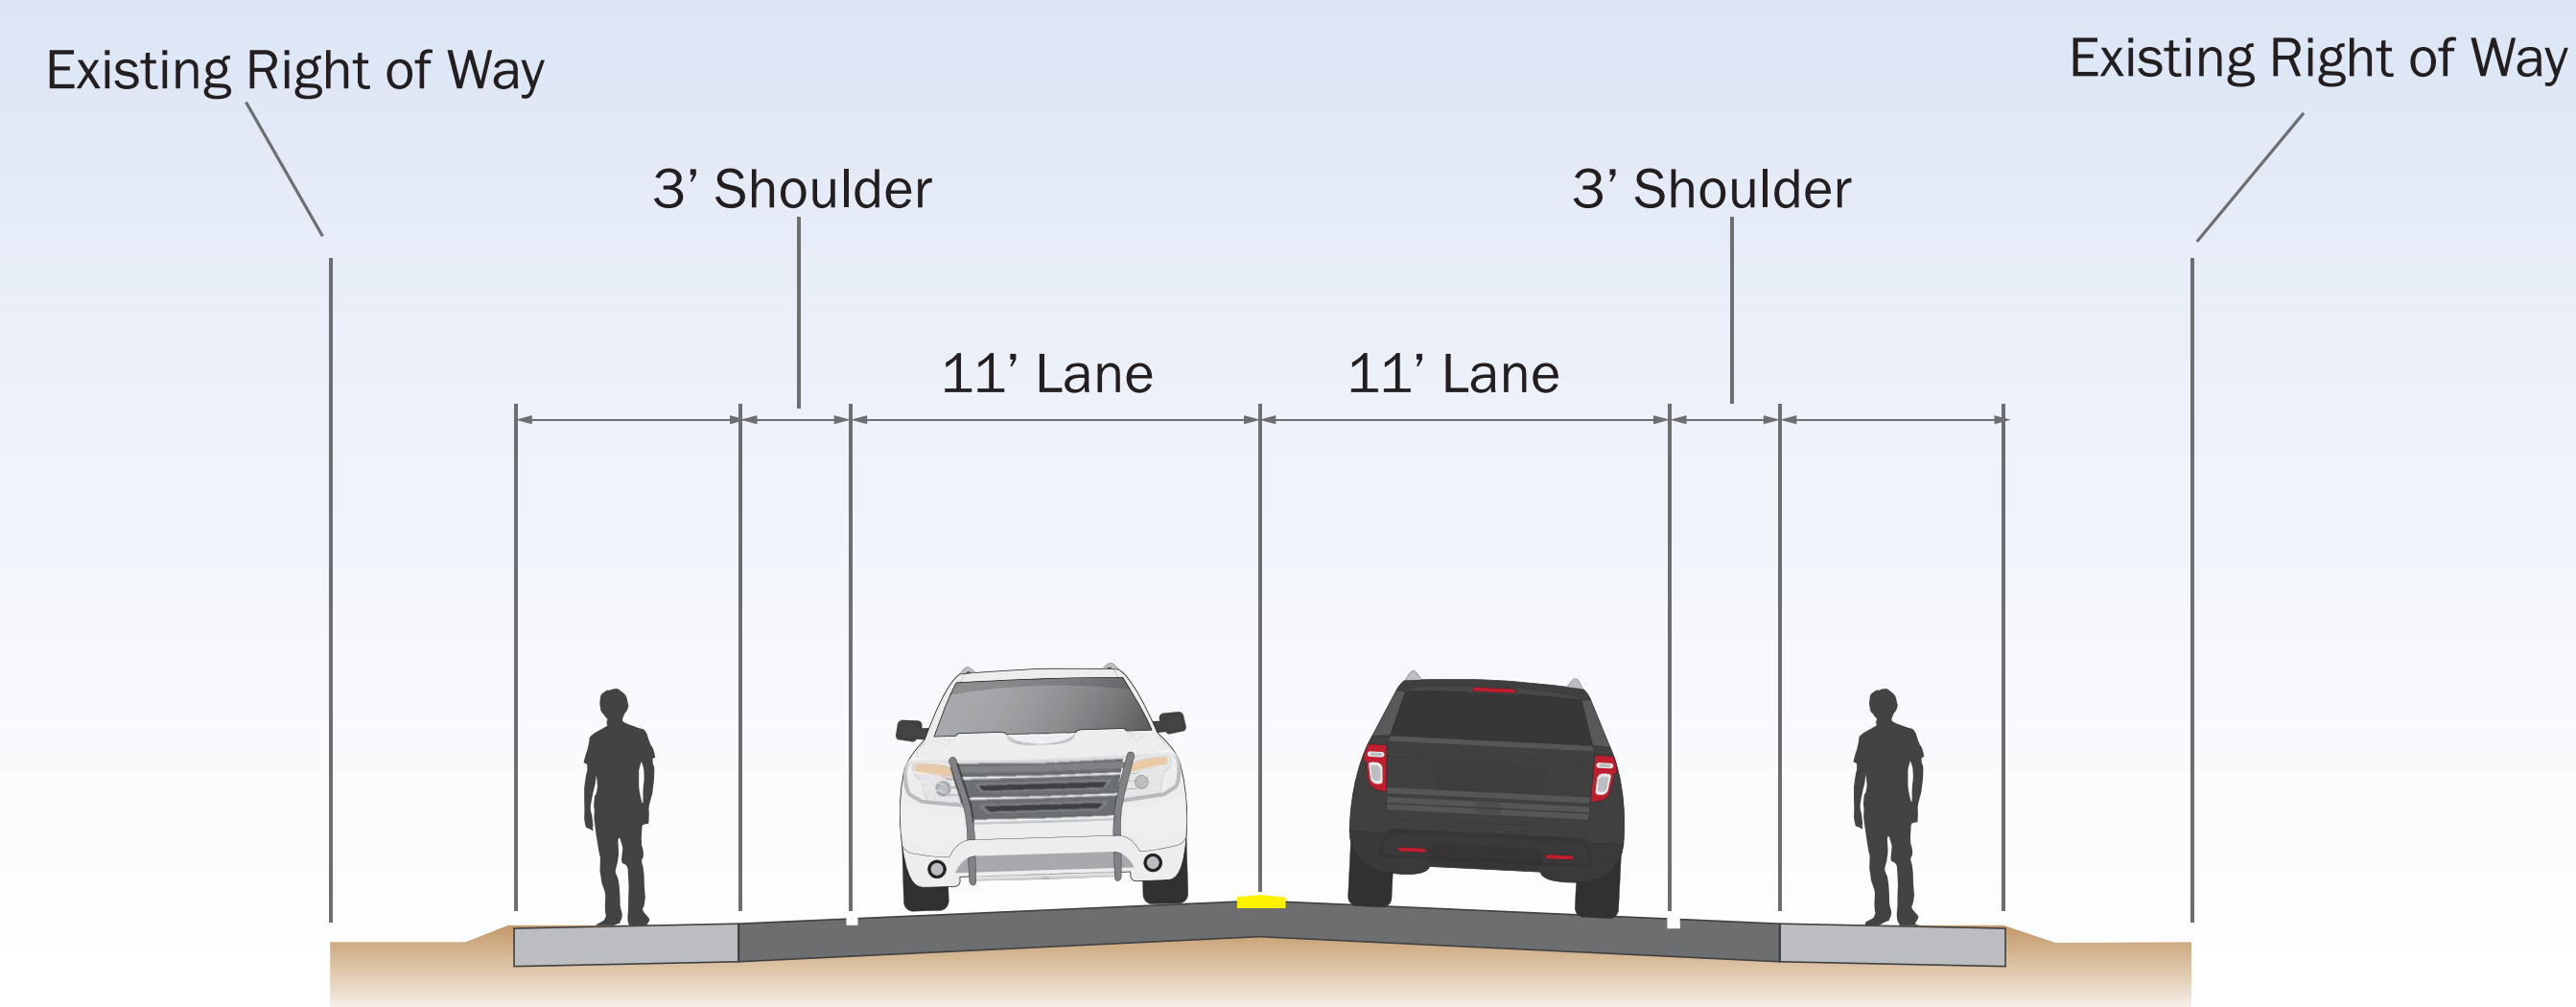

PROPOSED FM 1110 (4-Lane Minor Arterial w/Raised Median)

Proposed FM 1110

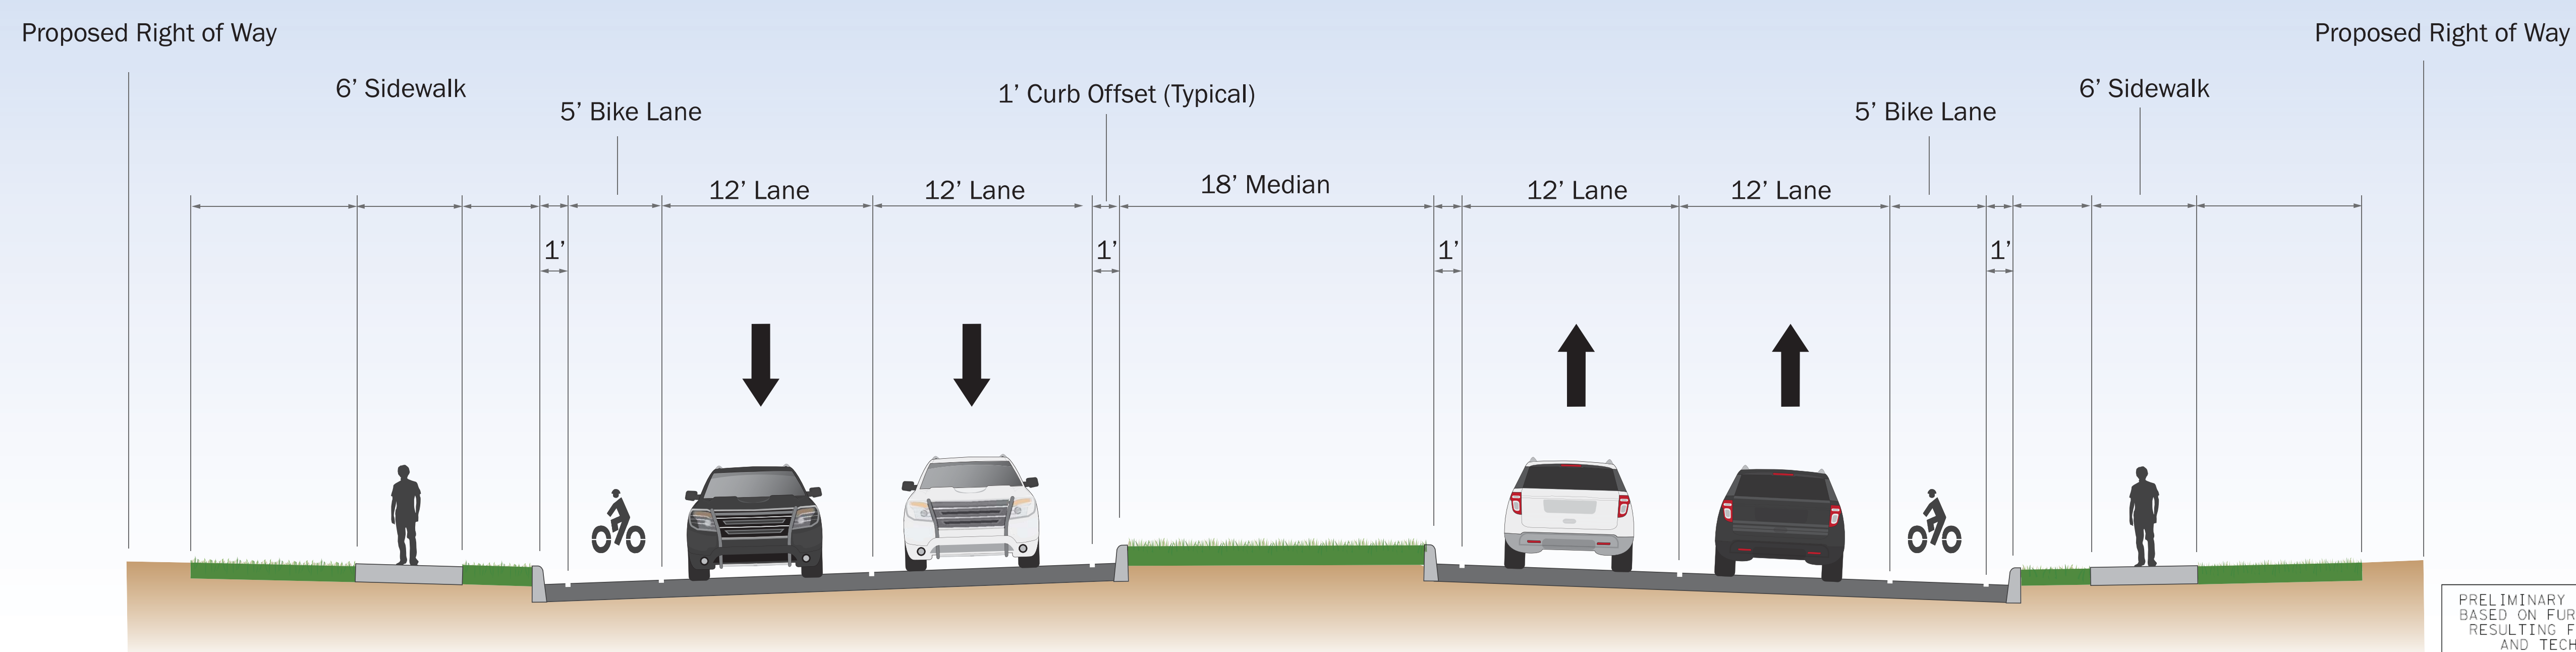

FM 1110 (Clint Cutoff Road) Widening & Realignment I-10 to SH 20 (Alameda Avenue)