


12 COPY

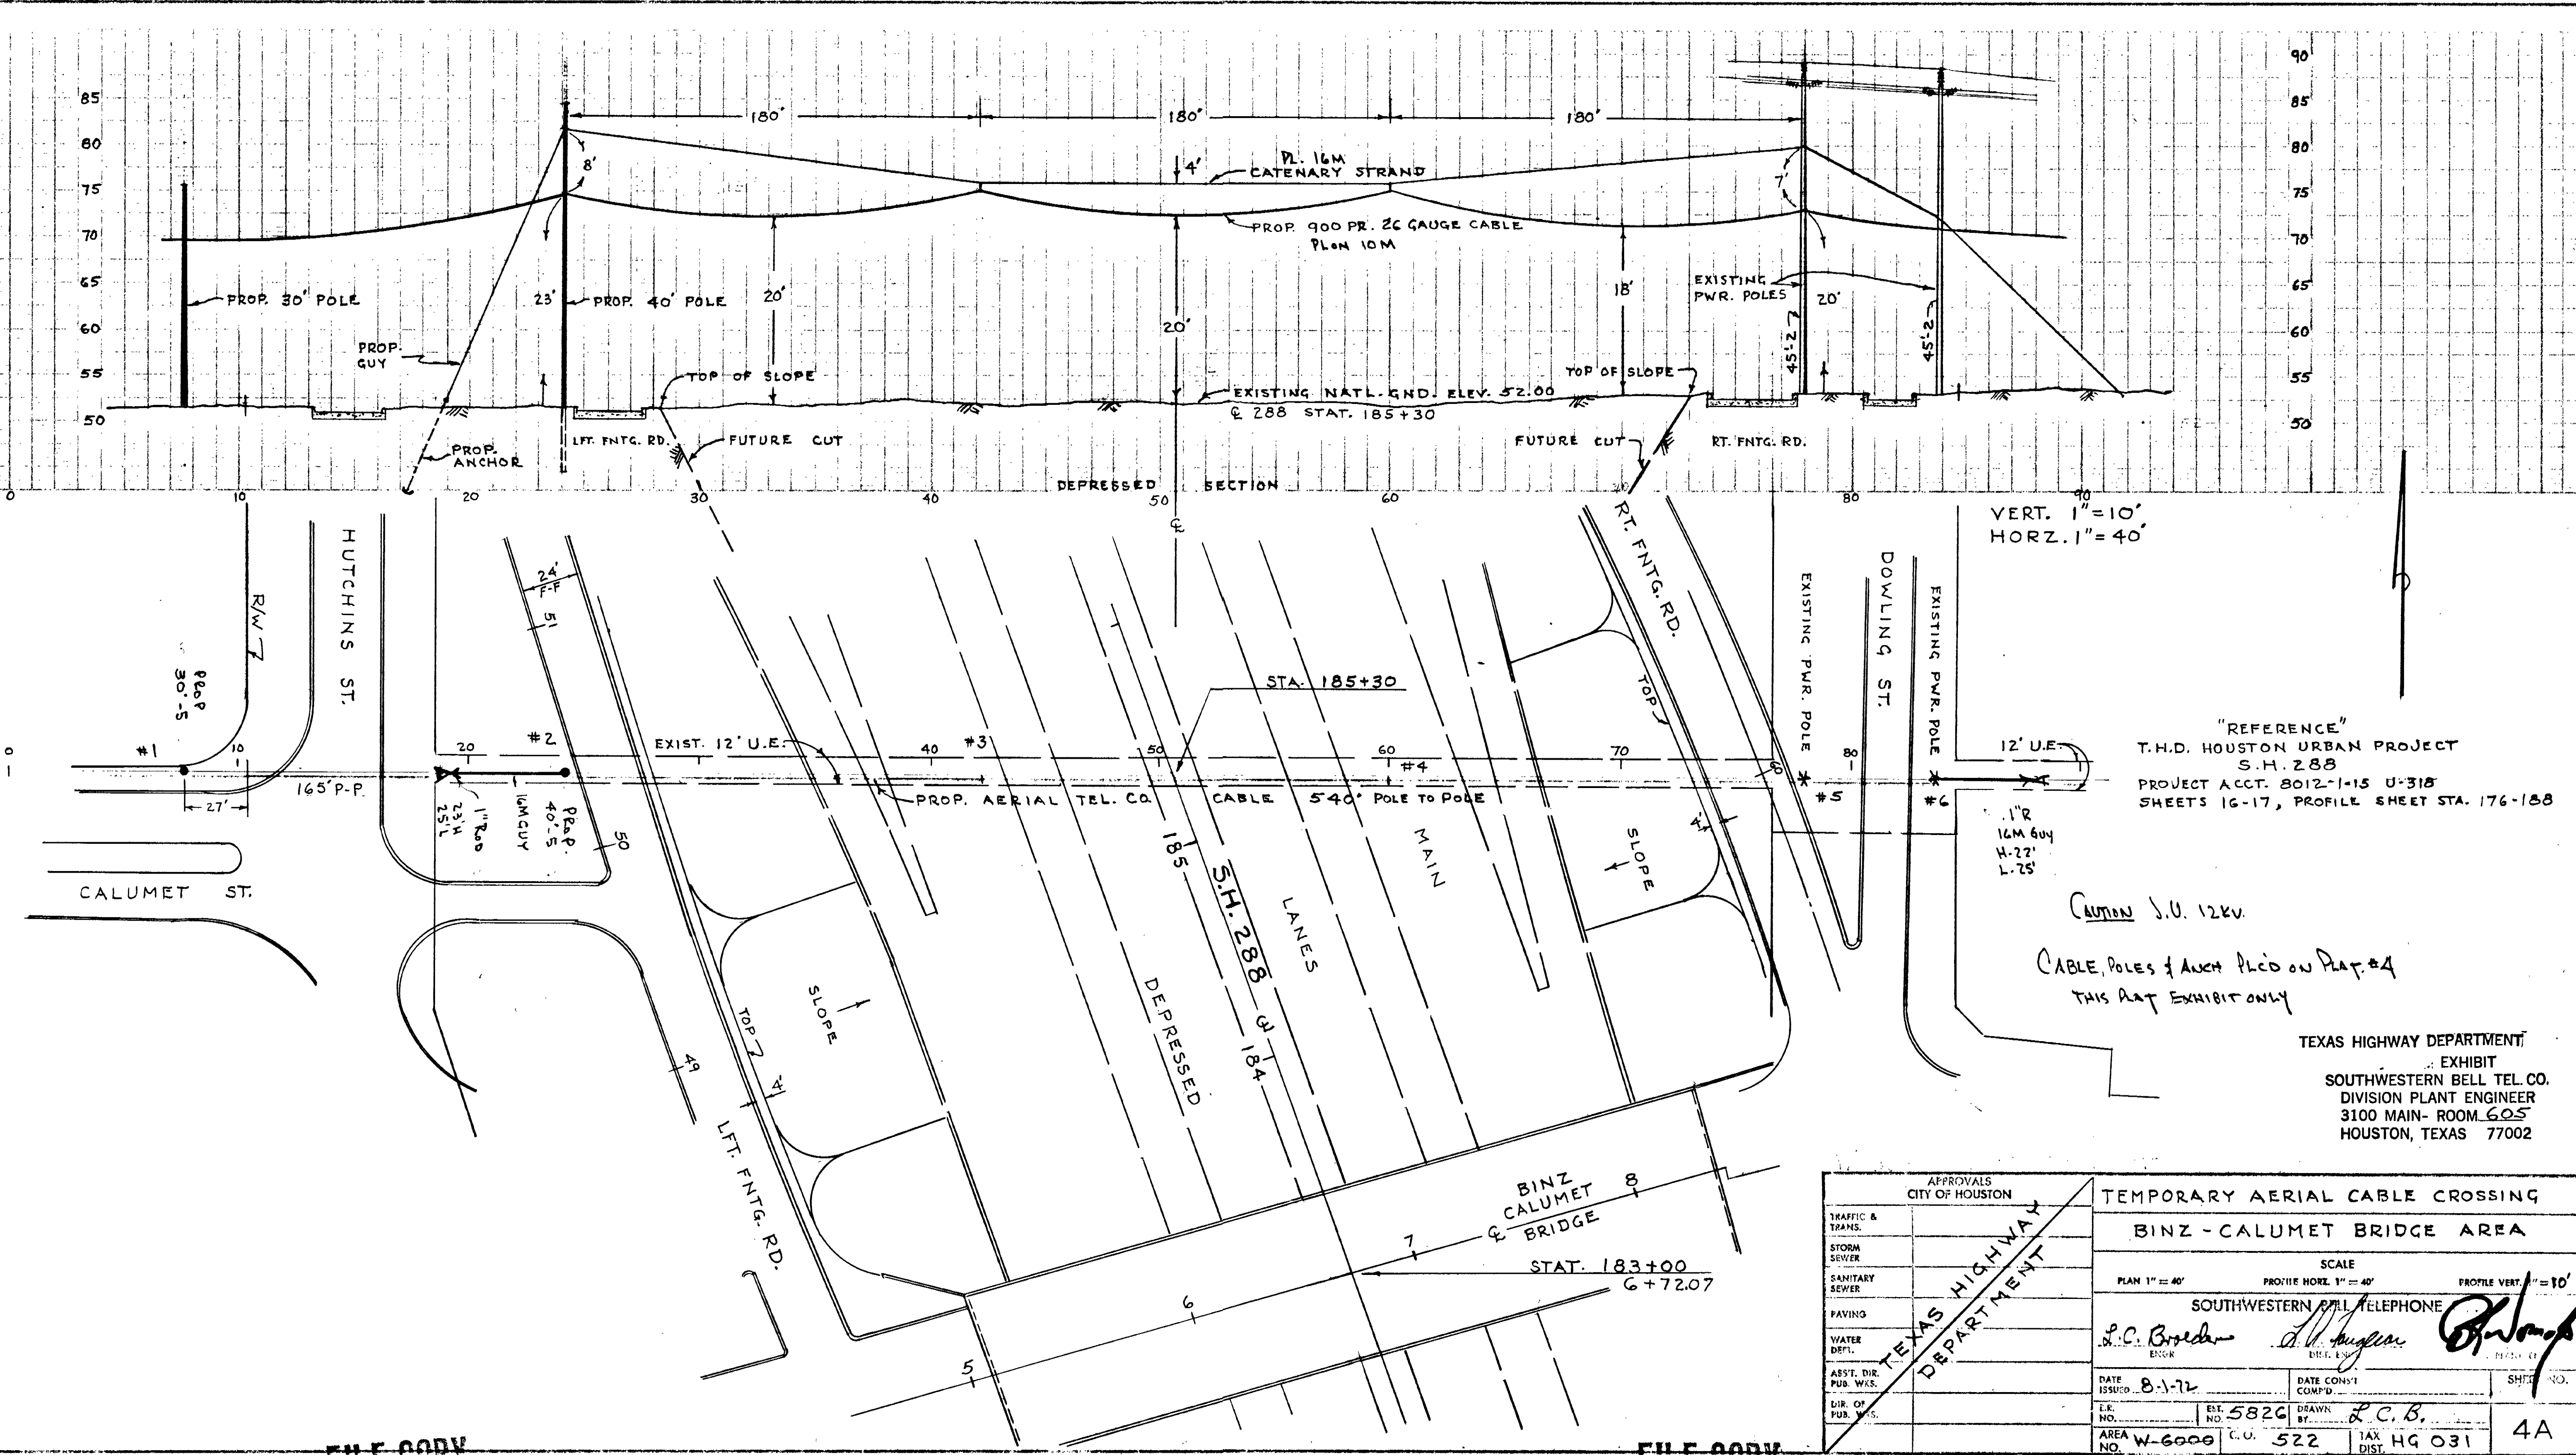

FILE COPY

FILE COPY

APPROVALS CITY OF HOUSTON		TEMPORARY AERIAL CABLE CROSSING BINZ - CALUMET BRIDGE AREA	
TRAFFIC & TRANS.		SCALE PLAN 1" = 40'    PROFILE HORIZ. 1" = 40'    PROFILE VERT. 1" = 10'	
STORM SEWER		SOUTHWESTERN BELL TELEPHONE	
SANITARY SEWER		S.C. Broderick    S. C. Broderick    S. C. Broderick	
PAVING		DATE ISSUED: 8-1-72	DATE CONST. COMPD.
WATER DEPT.		E.N. NO. W-6000	EST. NO. 5826
ASST. DIR. PUB. WKS.		DIR. OF PUB. WKS.	AREA NO. W-6000
TEXAS HIGHWAY DEPARTMENT		DRAWN BY: R.C.B.	TAX DIST. HG 031
		SHEET NO. 4A	7-6000