




SEE MAP 5356C

SEE MAP 5456C

3145449

3152000

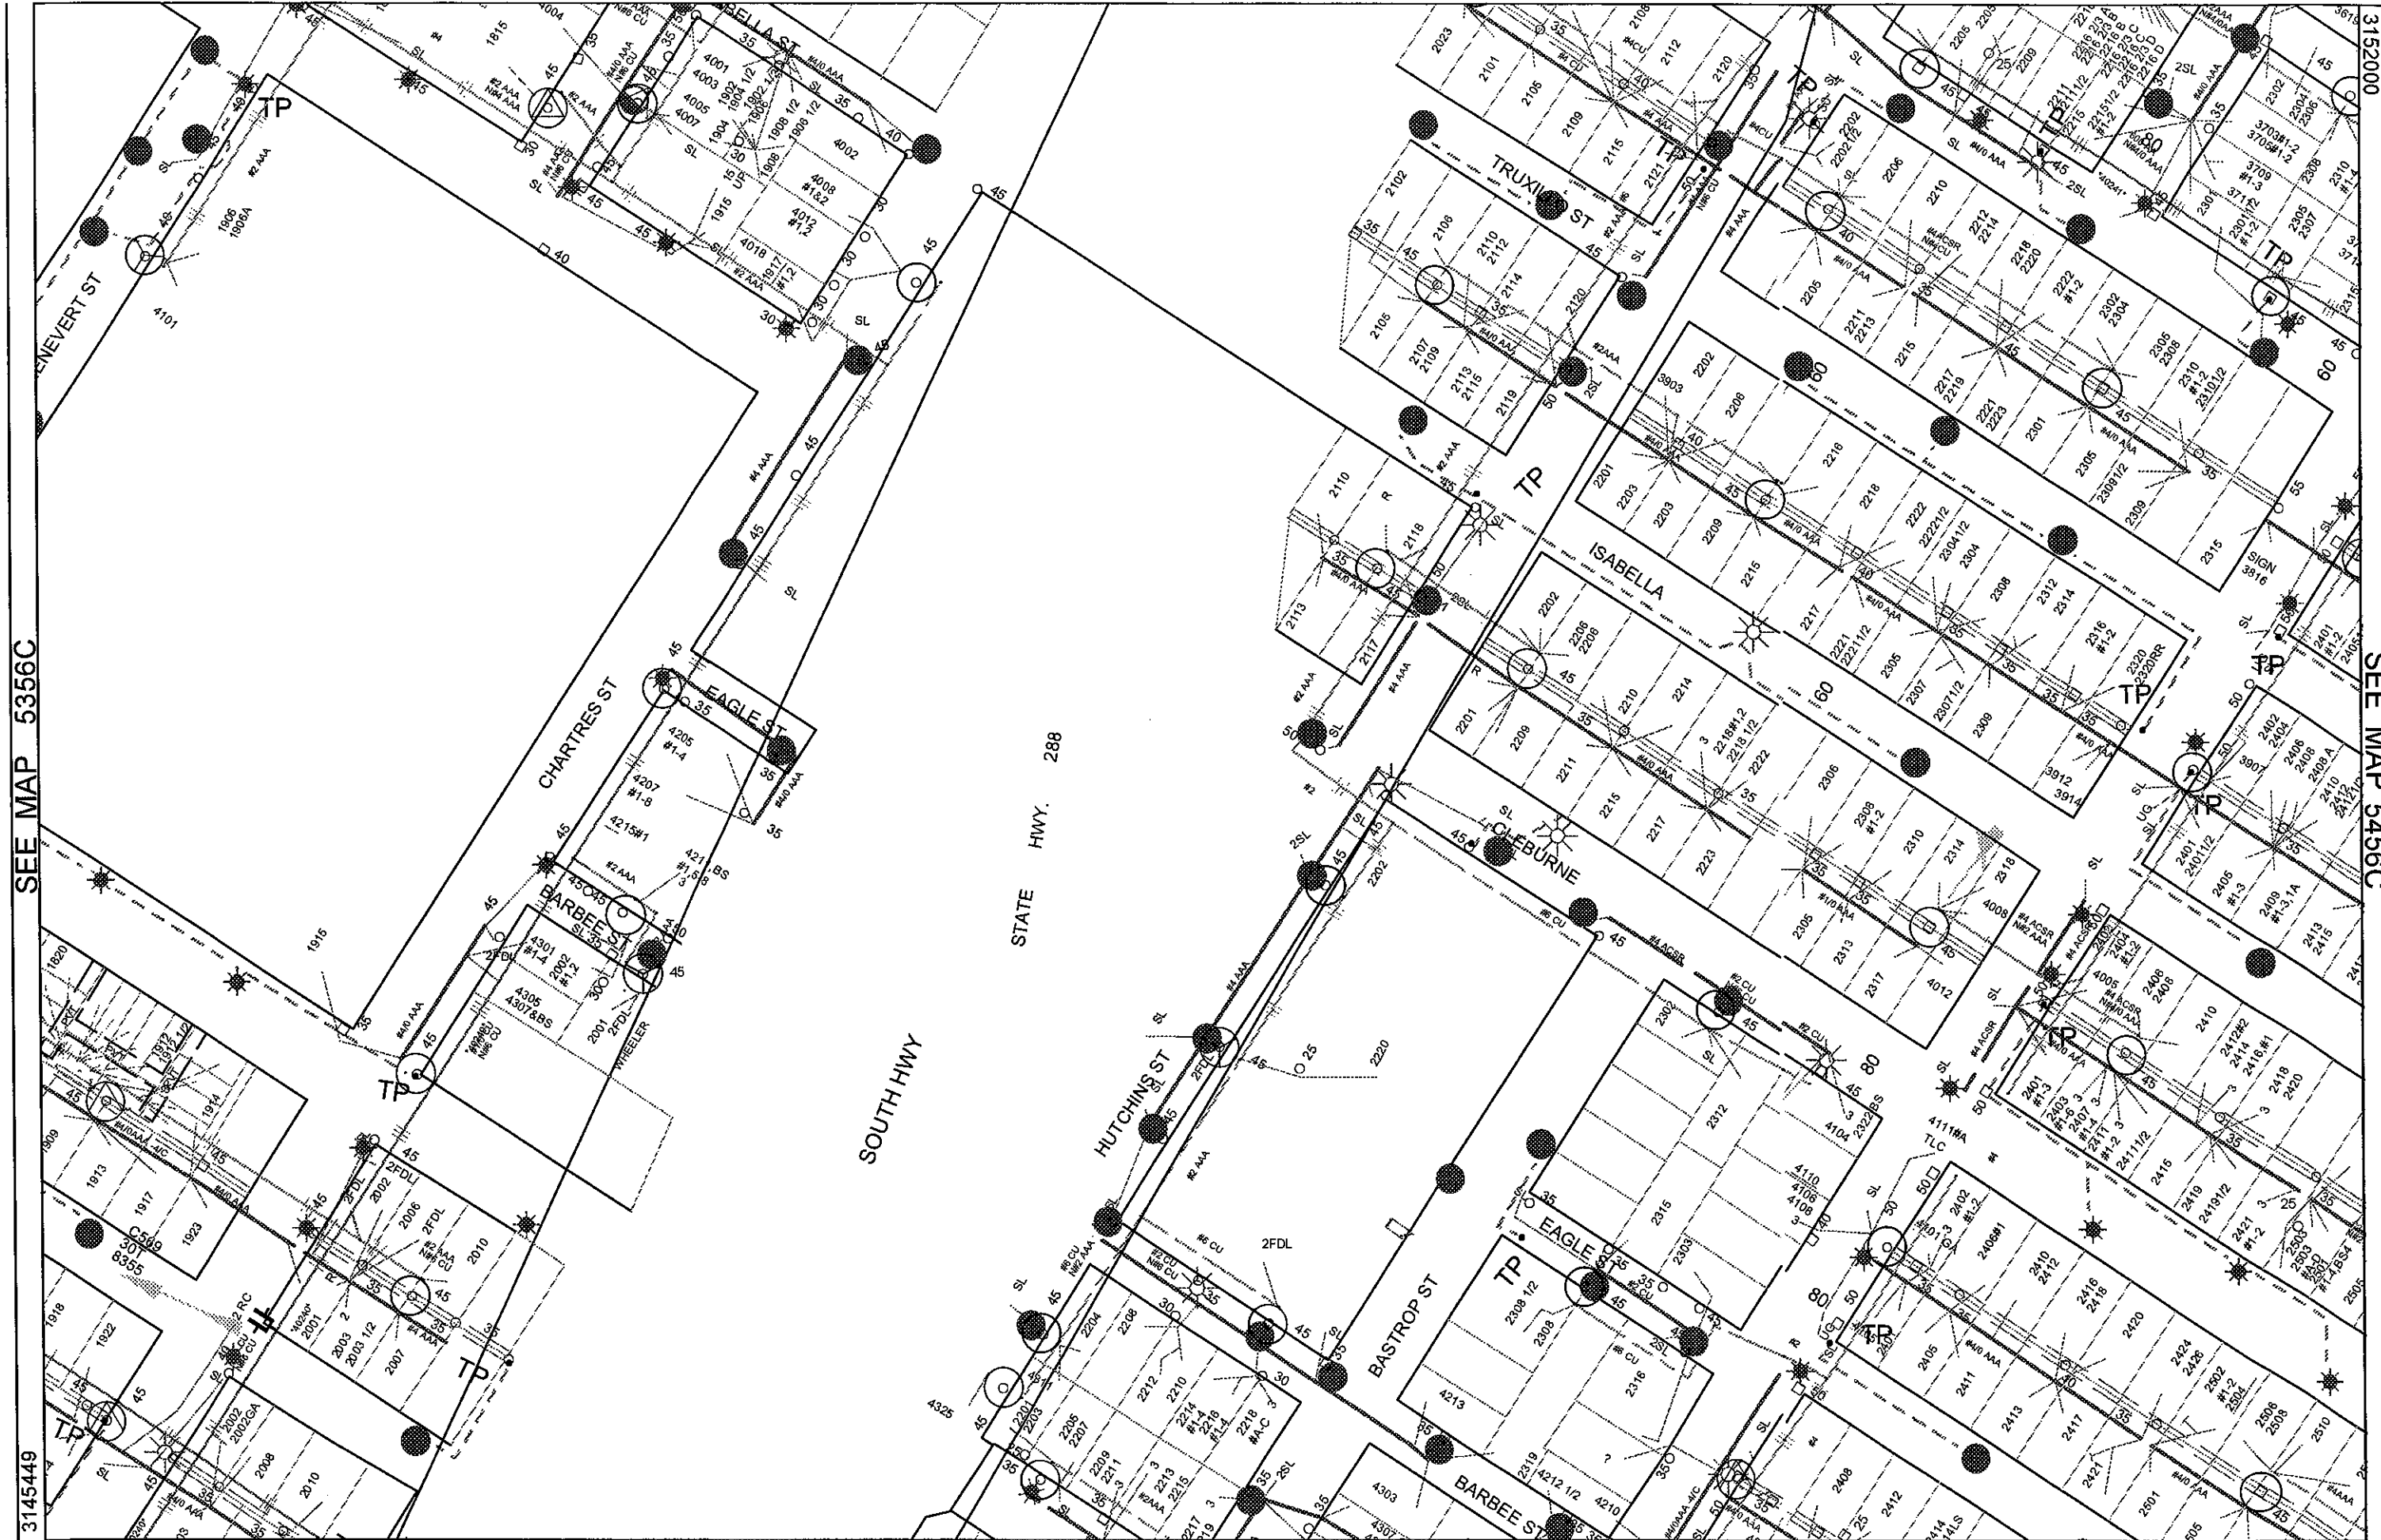

SEE MAP 5356C

SEE MAP 5456C

3145449

3152000



SEE MAP 5356C

SEE MAP 5456C

3145449

3152000



SEE MAP 5356C

SEE MAP 5456C

3145449

3152000



SEE MAP 5356C

SEE MAP 5456C

3145449

3152000




SEE MAP 5355A

SEE MAP 5455A

3145449

3152000

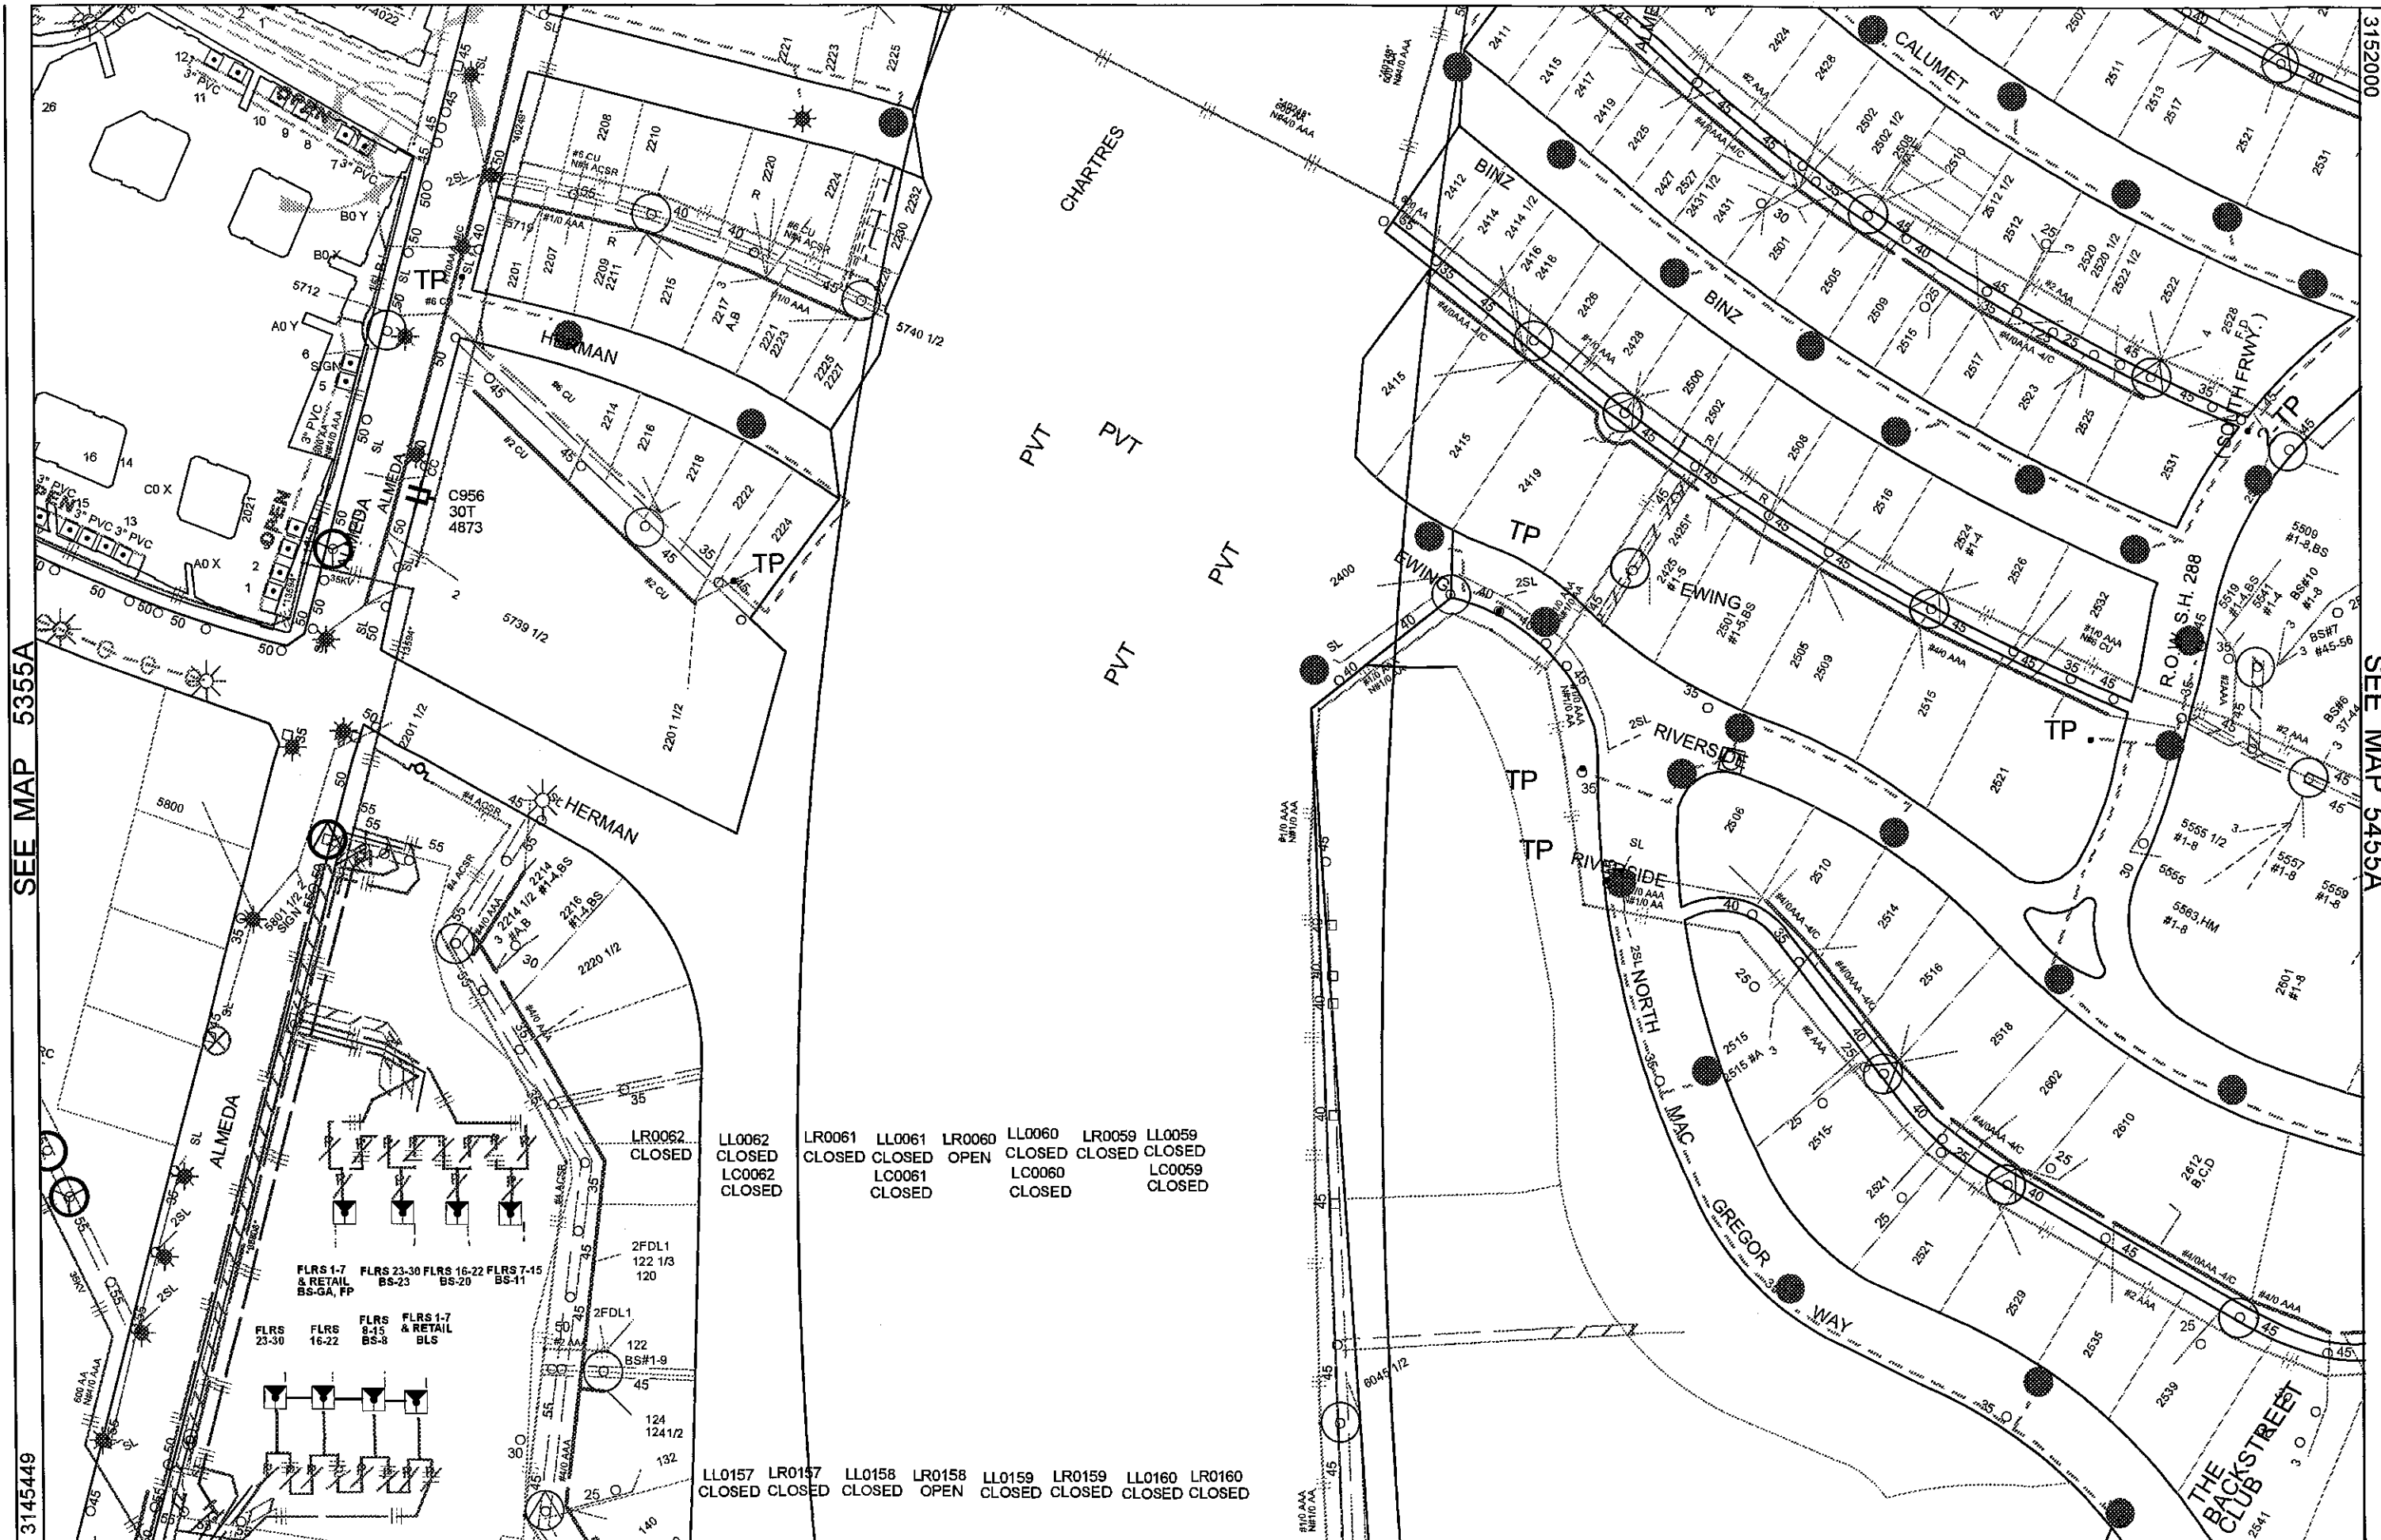

SEE MAP 5355A

SEE MAP 5455A

3145449

3152000

FLRS 1-7 & RETAIL BS-GA, FP
 FLRS 23-30 BS-23
 FLRS 16-22 BS-20
 FLRS 7-15 BS-11

FLRS 23-30
 FLRS 16-22
 FLRS 8-15 BS-8
 FLRS 1-7 & RETAIL BLS

LR0062 CLOSED

LL0062 CLOSED
 LC0062 CLOSED

LR0061 CLOSED
 LC0061 CLOSED

LL0061 CLOSED
 LC0061 CLOSED

LR0060 OPEN

LL0060 CLOSED
 LC0060 CLOSED

LR0059 CLOSED

LL0059 CLOSED
 LC0059 CLOSED


2FDL1 122 1/3 120

2FDL1 122 BS#1-9

124 124 1/2

132

LL0157 CLOSED
 LR0157 CLOSED
 LL0158 CLOSED
 LR0158 OPEN
 LL0159 CLOSED
 LR0159 CLOSED
 LL0160 CLOSED
 LR0160 CLOSED

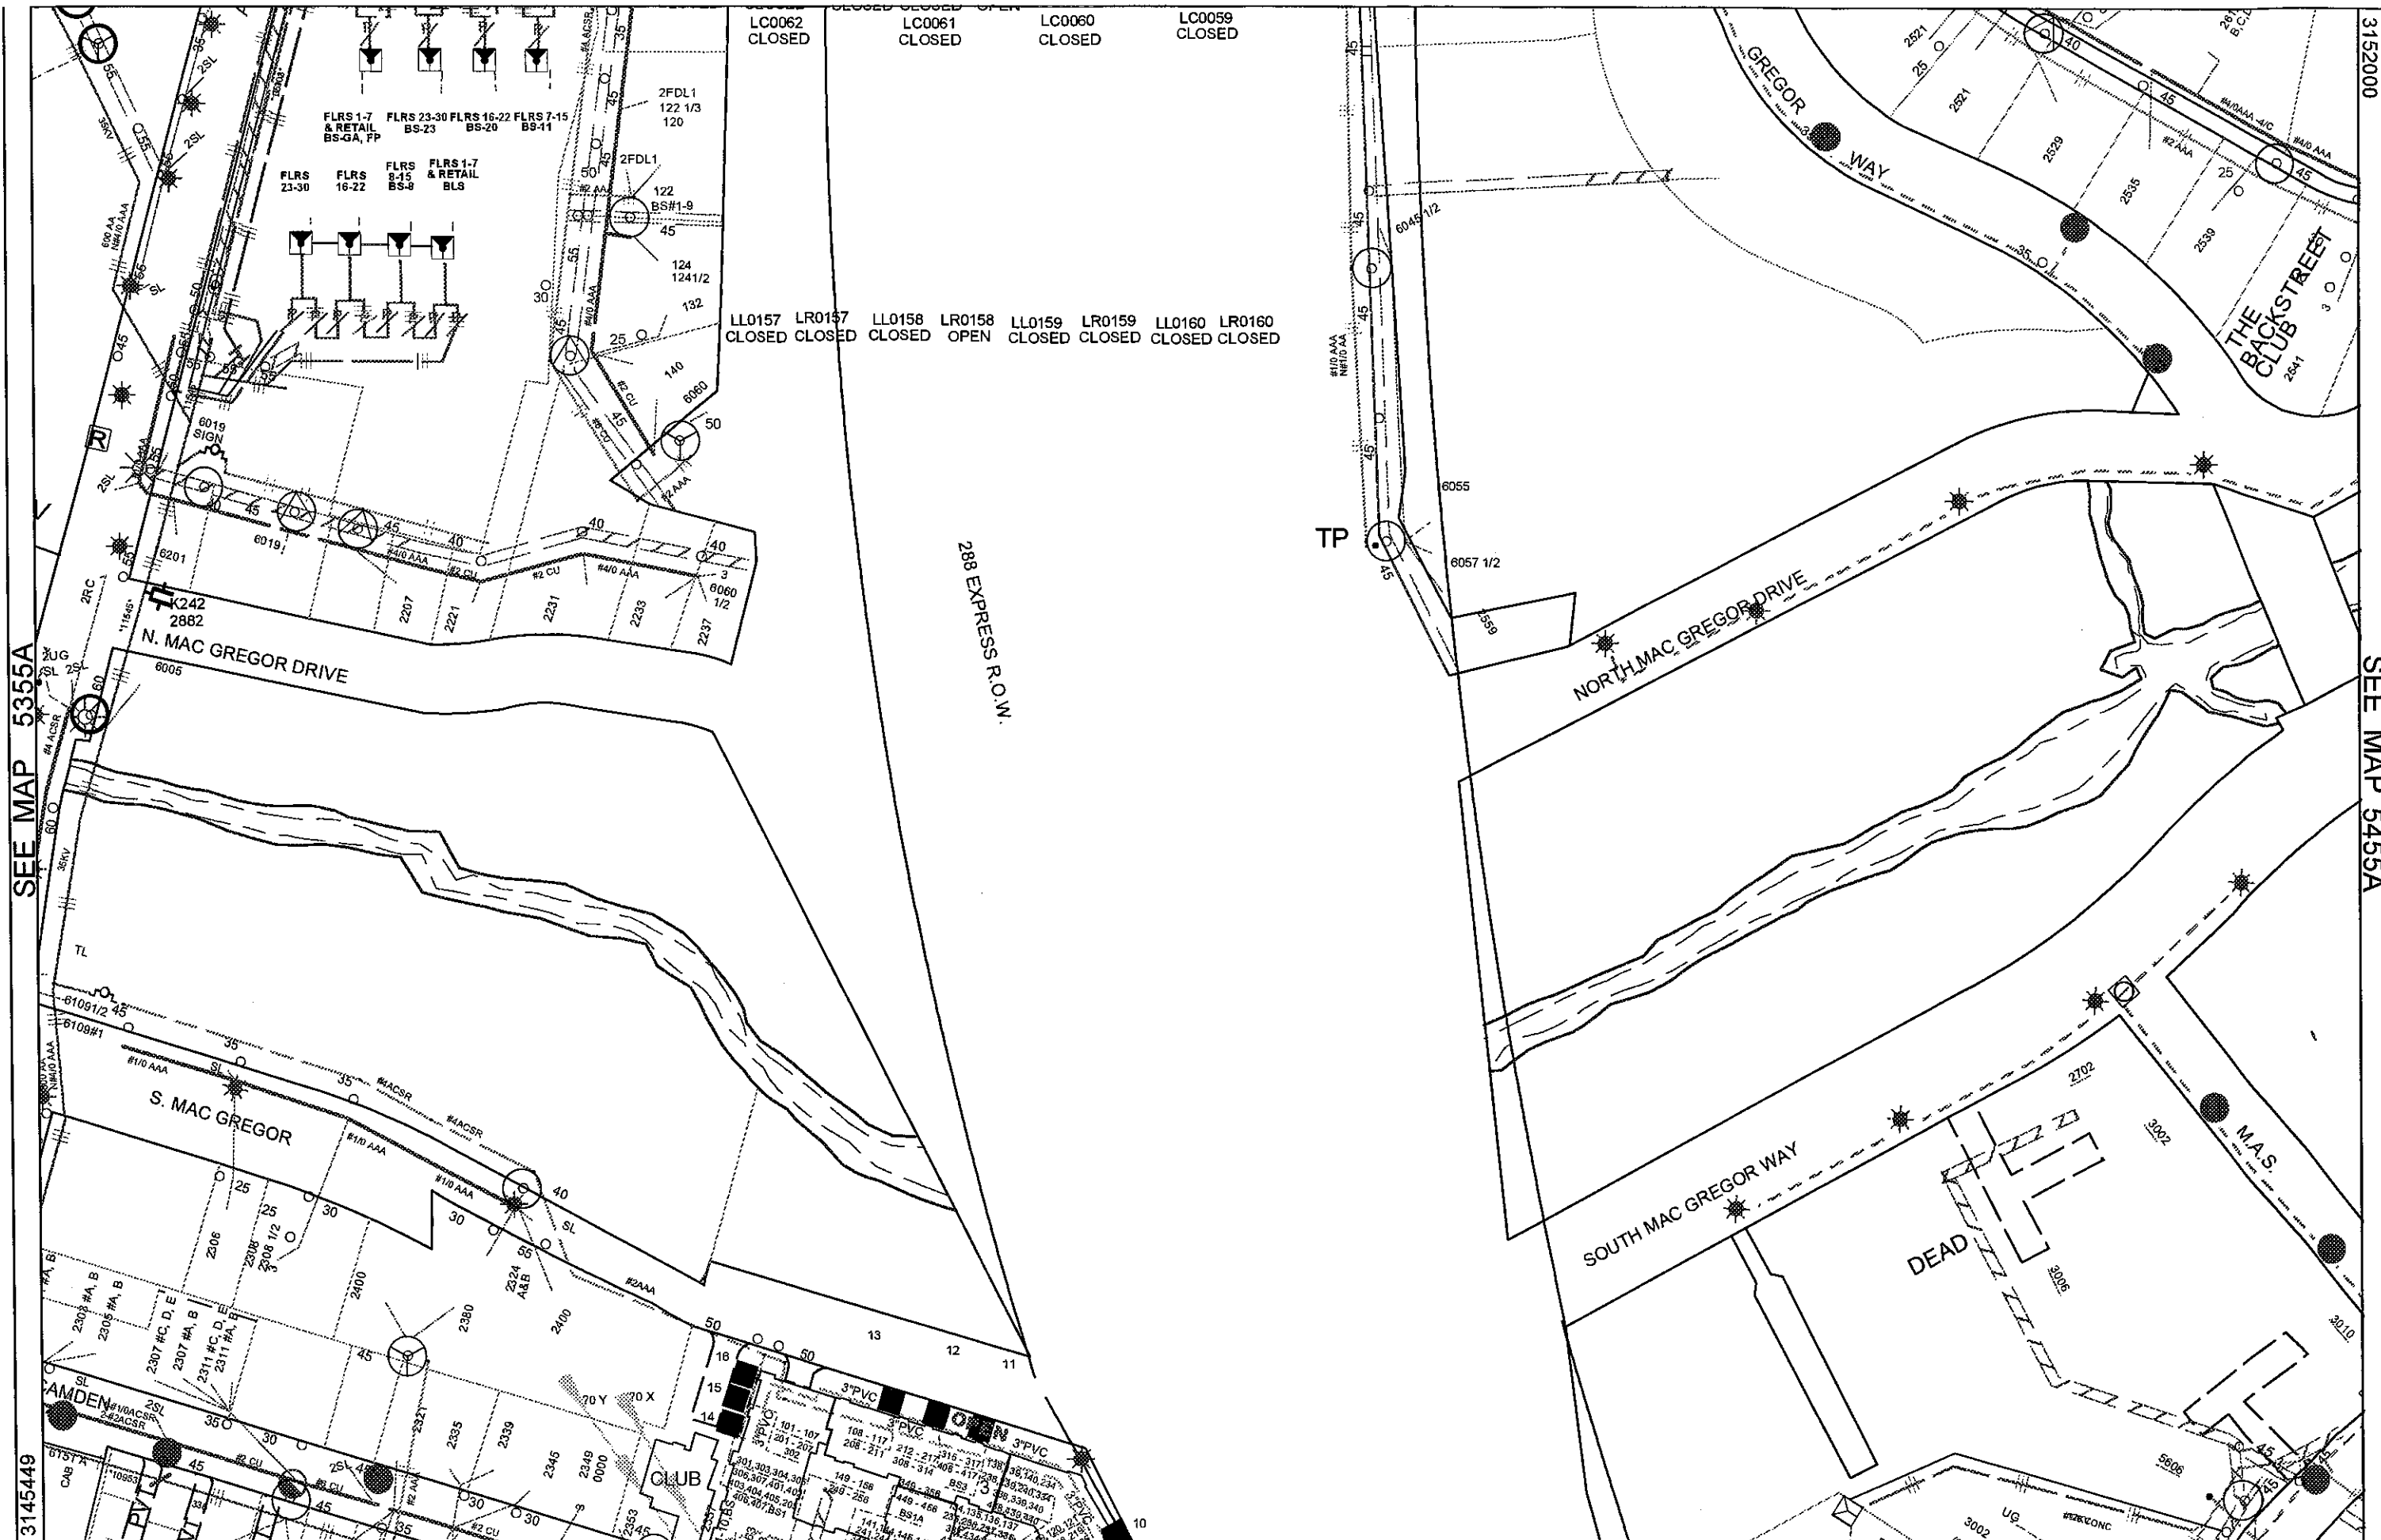

LC0062 CLOSED
 LC0061 CLOSED
 LC0060 CLOSED
 LC0059 CLOSED

FLRS 1-7 & RETAIL BS-GA, FP
 FLRS 23-30 BS-23
 FLRS 16-22 BS-20
 FLRS 7-15 BS-11
 FLRS 2-15 & RETAIL BS-8
 FLRS 1-7 & RETAIL BLS

2FDL1 122 1/3 120
 2FDL1 122 BS#1-9 45
 124 124 1/2 132
 140 5060
 50


LL0157 LR0157 LL0158 LR0158 LL0159 LR0159 LL0160 LR0160
 CLOSED CLOSED CLOSED OPEN CLOSED CLOSED CLOSED CLOSED

SEE MAP 5355A

SEE MAP 5455A


3145449

3152000

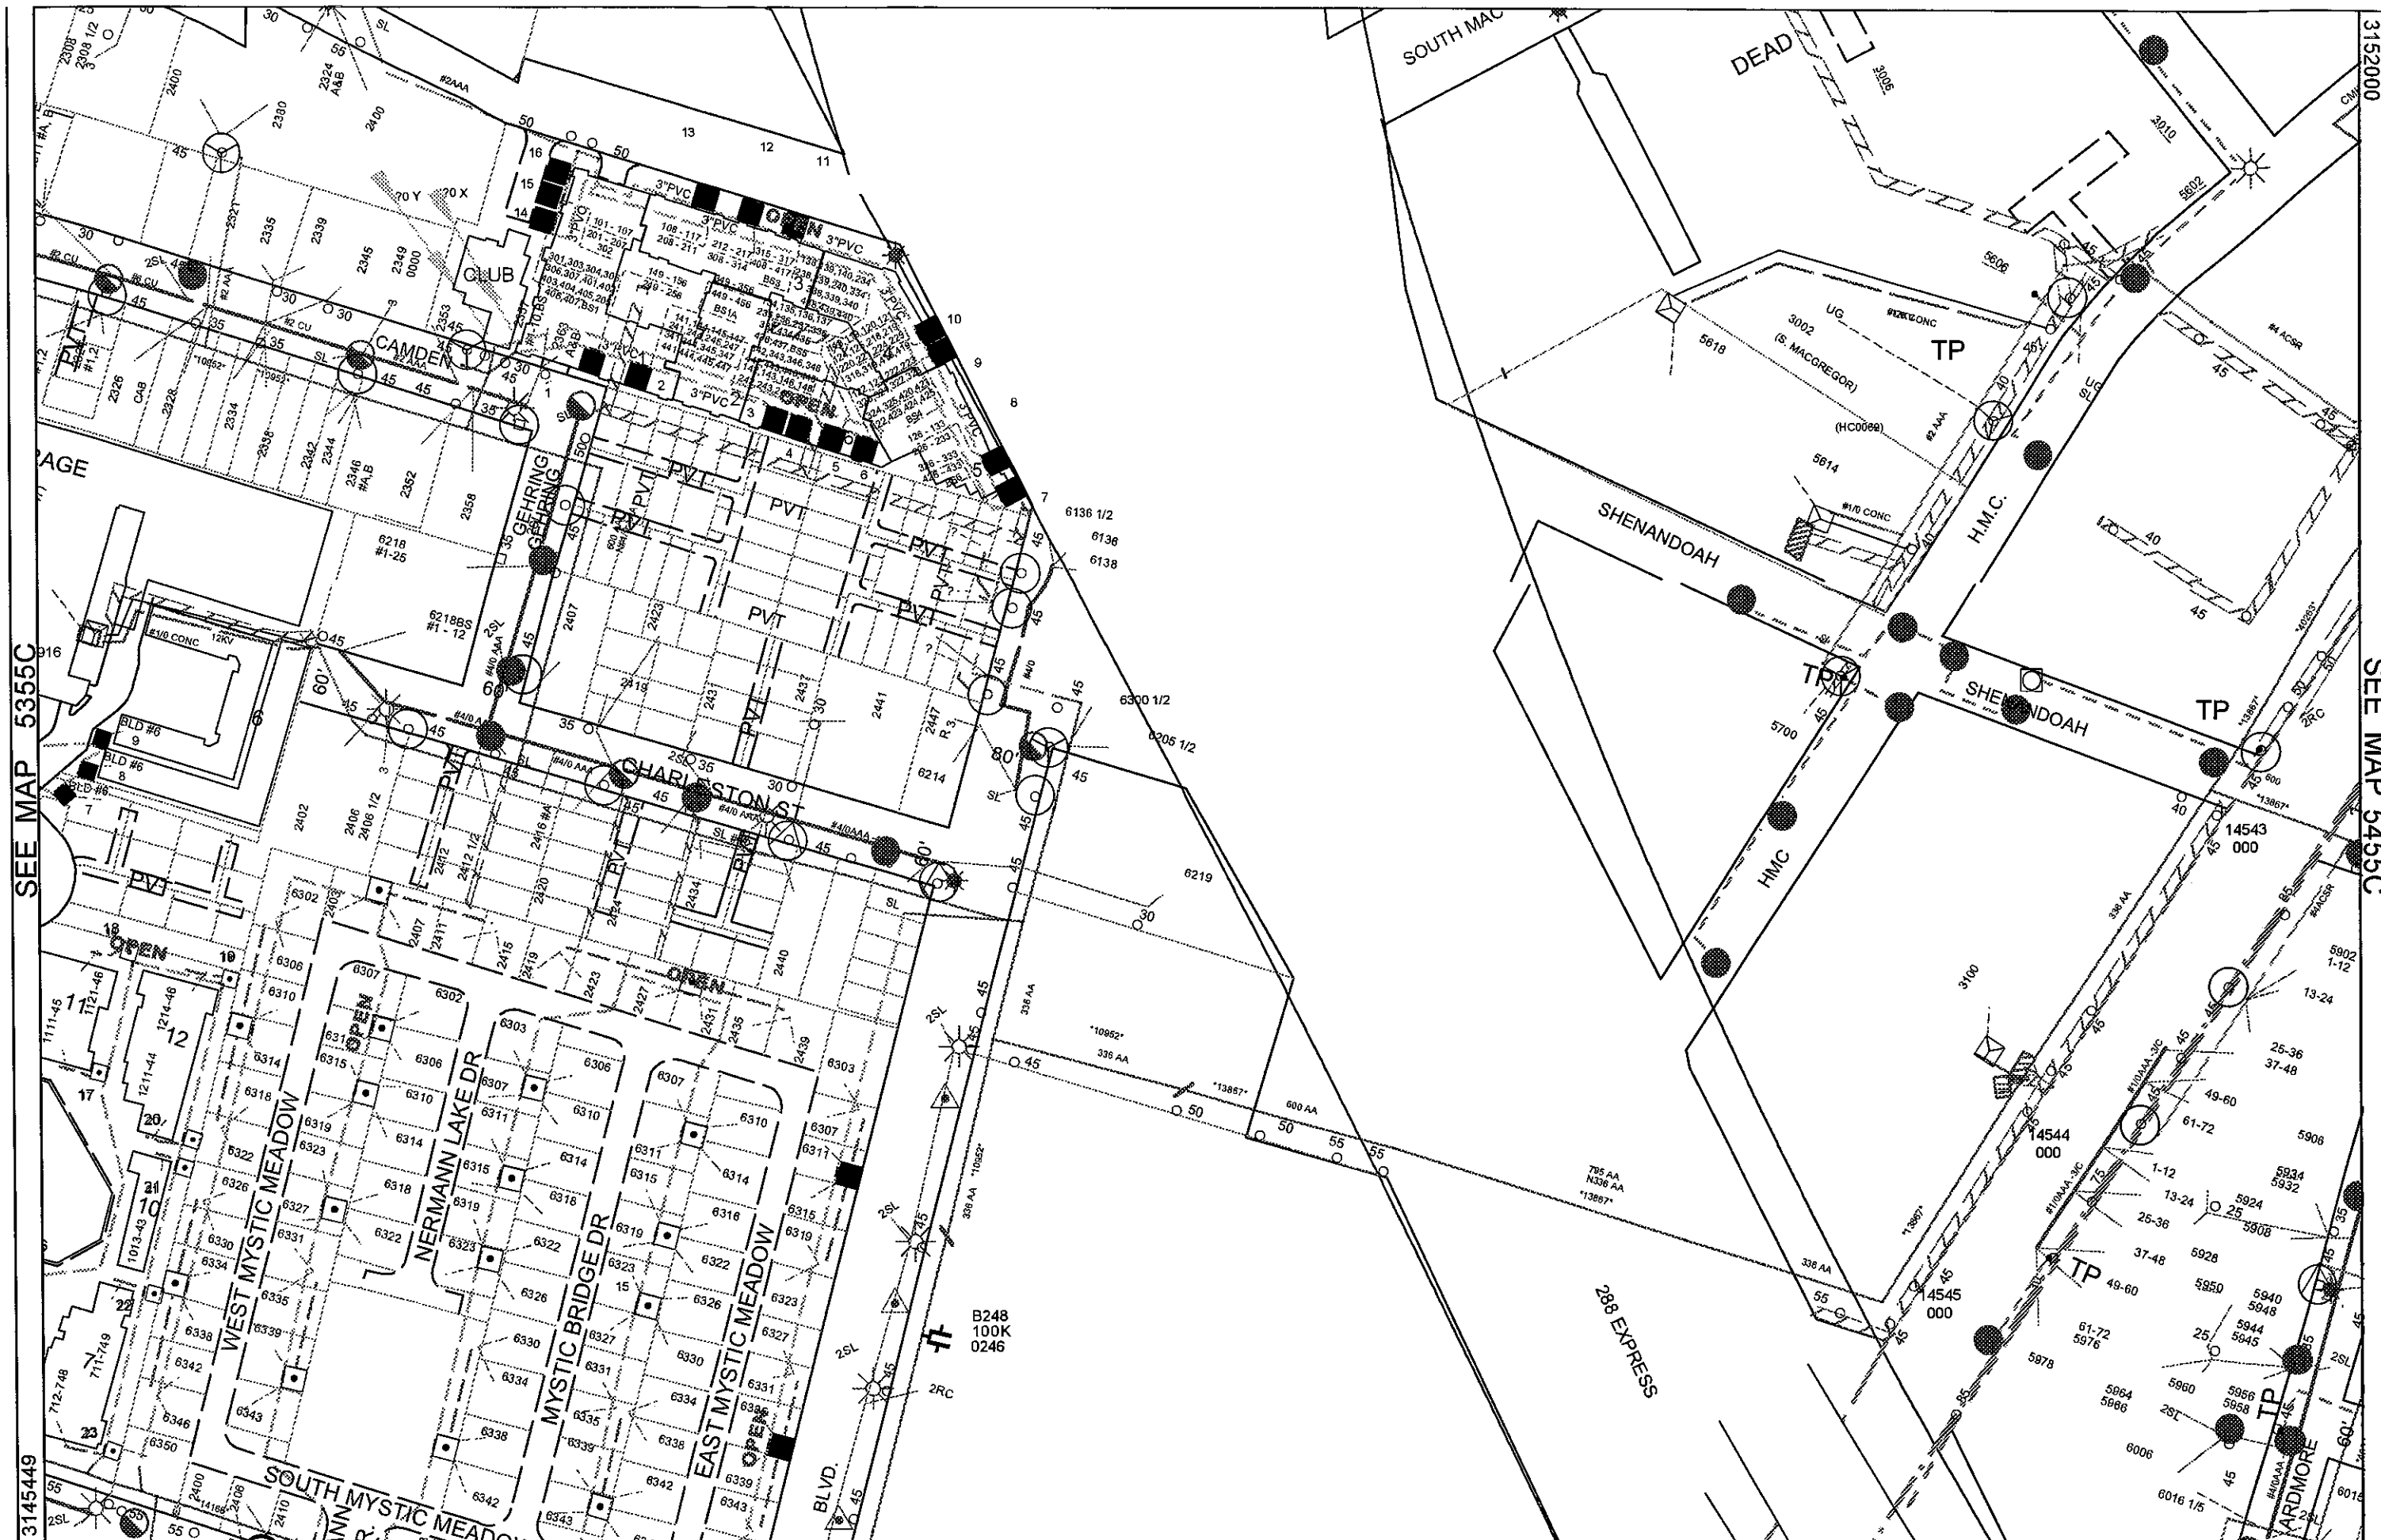

SEE MAP 5355C

SEE MAP 5455C

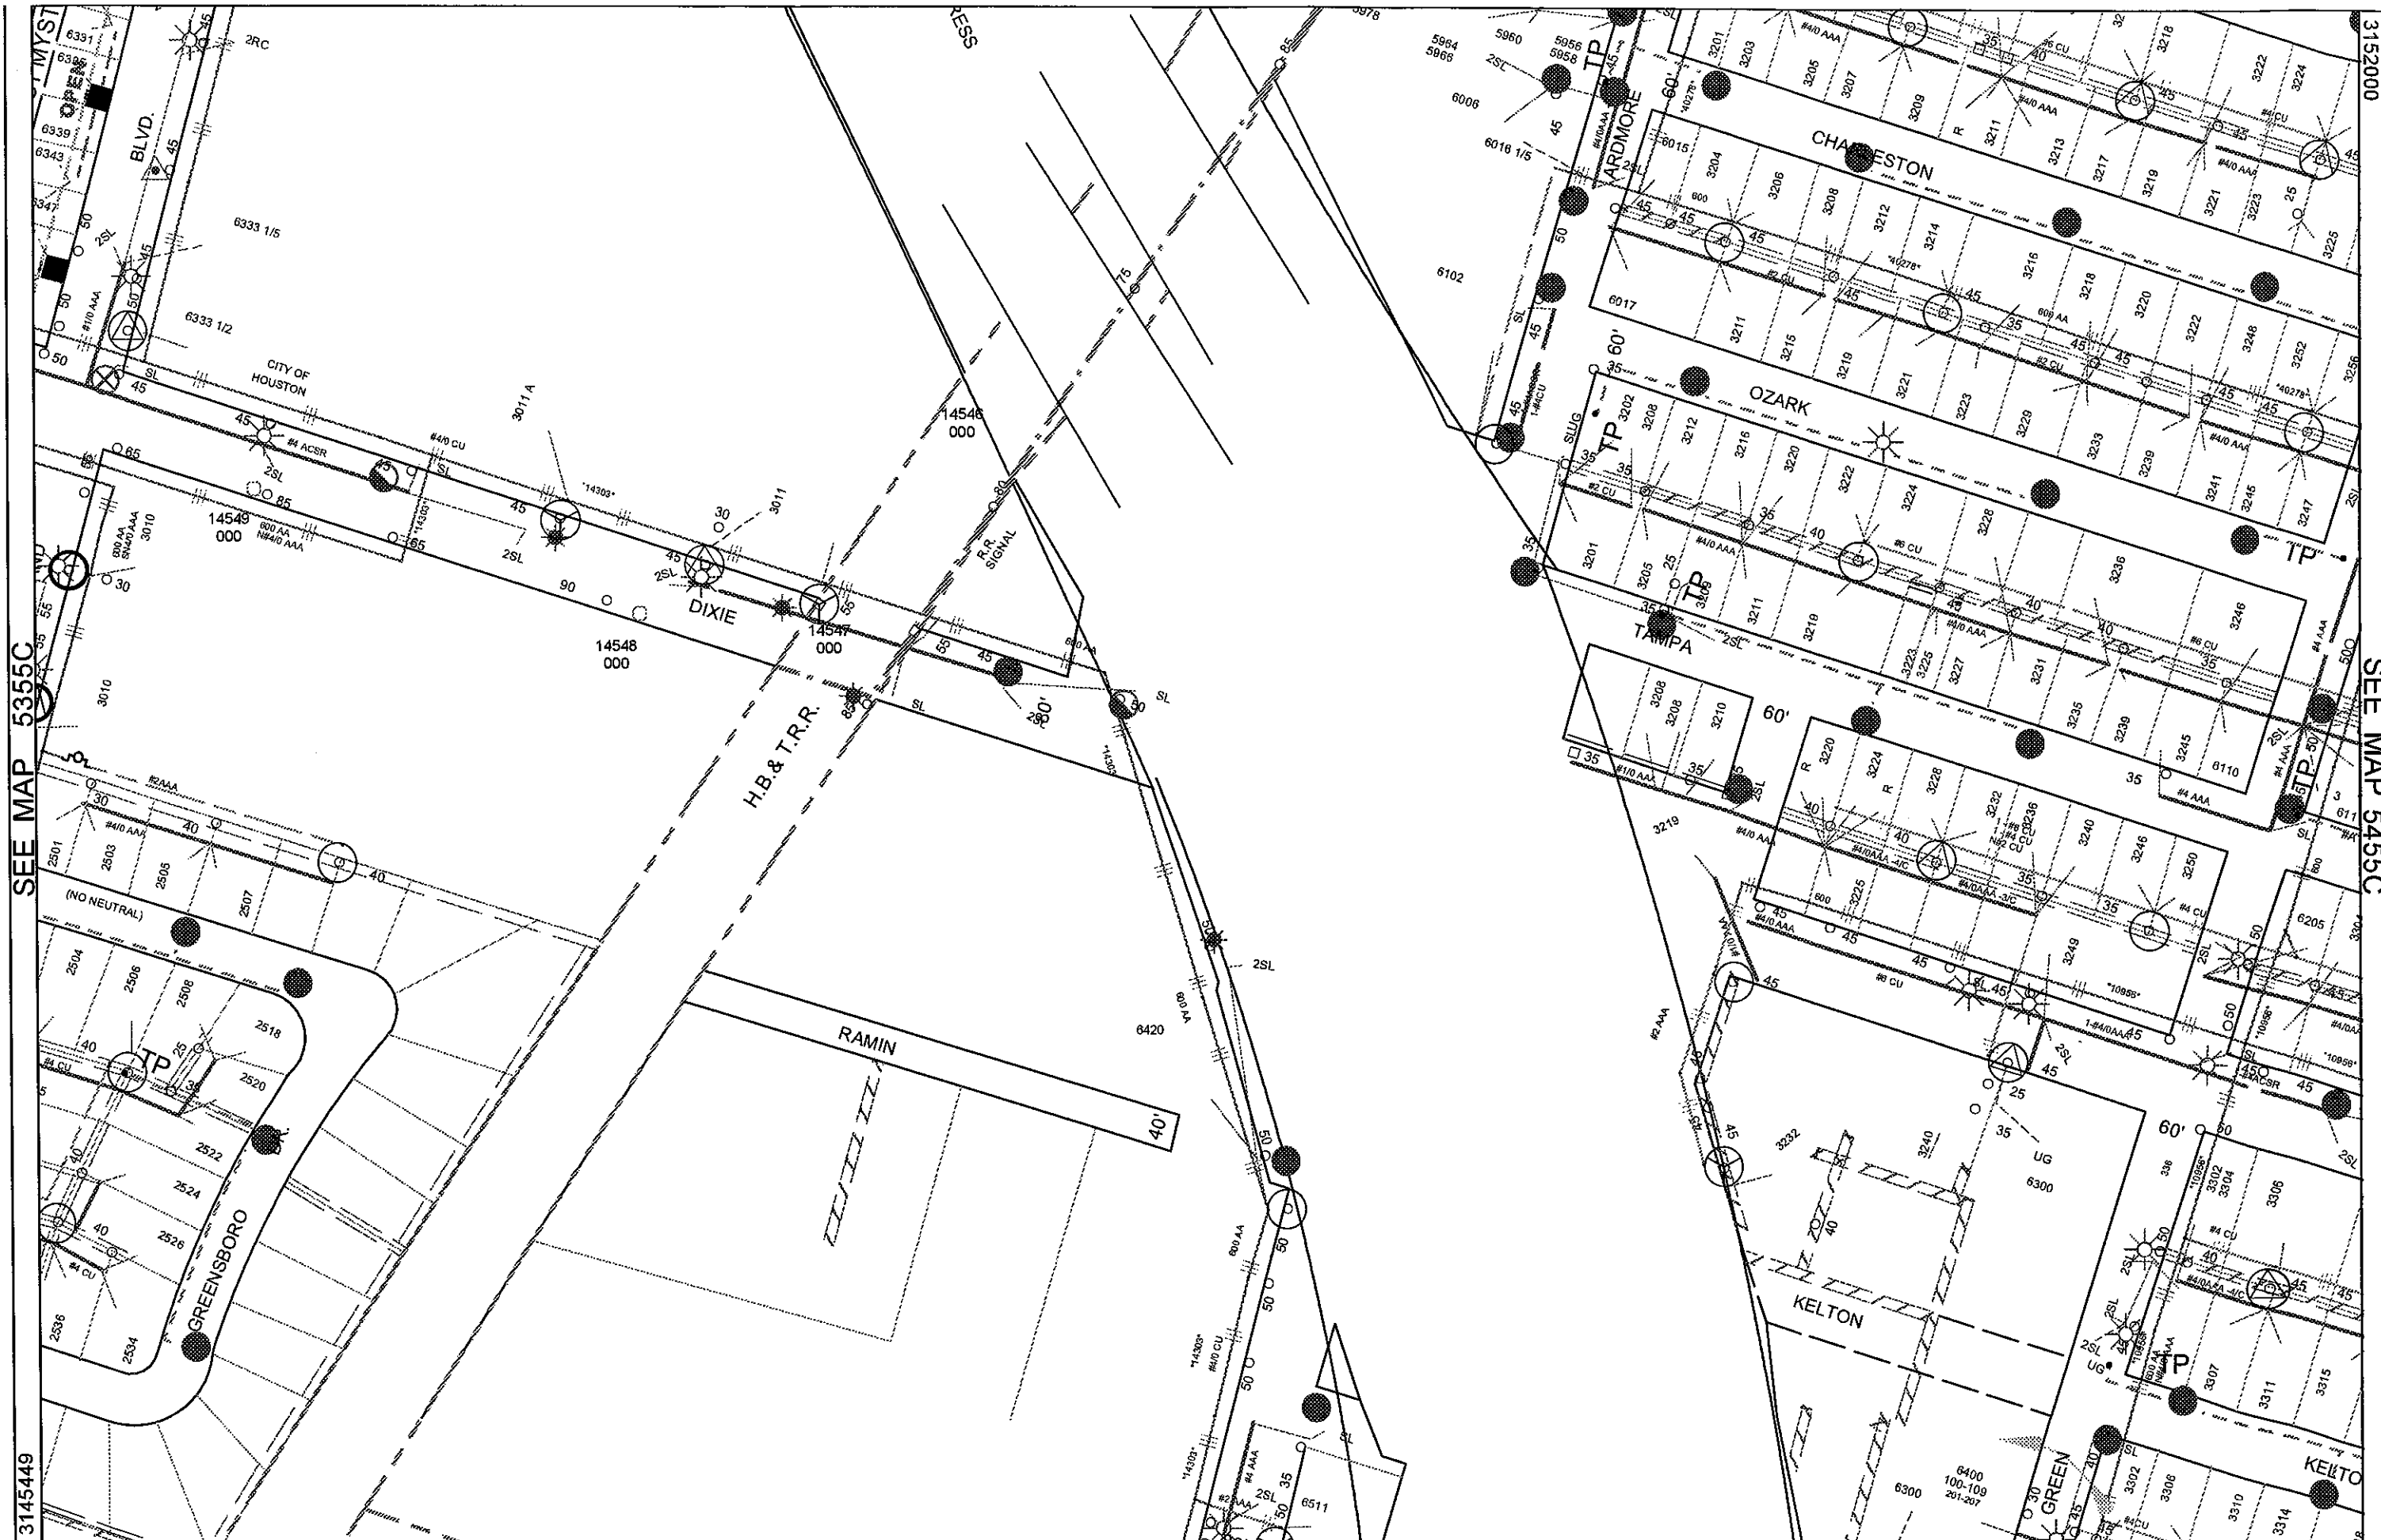

SEE MAP 5355C

SEE MAP 5455C



SEE MAP 5355C

SEE MAP 5455C



SEE MAP 5355C

SEE MAP 5455C

3145449

3152000



NOTE:
LAMPS 214364 AND
214366 THROUGH 214392
ARE STEEL STANDARDS

OVERHEAD WIRED

RESERVE

SEE MAP 5355C

SEE MAP 5455C

3145449

3152000



NOTE:
LAMPS 214364 AND
214366 THROUGH 214392
ARE STEEL STANDARDS

OVERHEAD WIRED

(S.H. 288 R.O.W.)

SEE MAP 5355C

SEE MAP 5455C



SEE MAP 5354A

SEE MAP 5454A

3145449

3152000



SEE MAP 5354A

SEE MAP 5454A

3145449

3152000





SEE MAP 5354A

SEE MAP 5454A

3145449

3152000

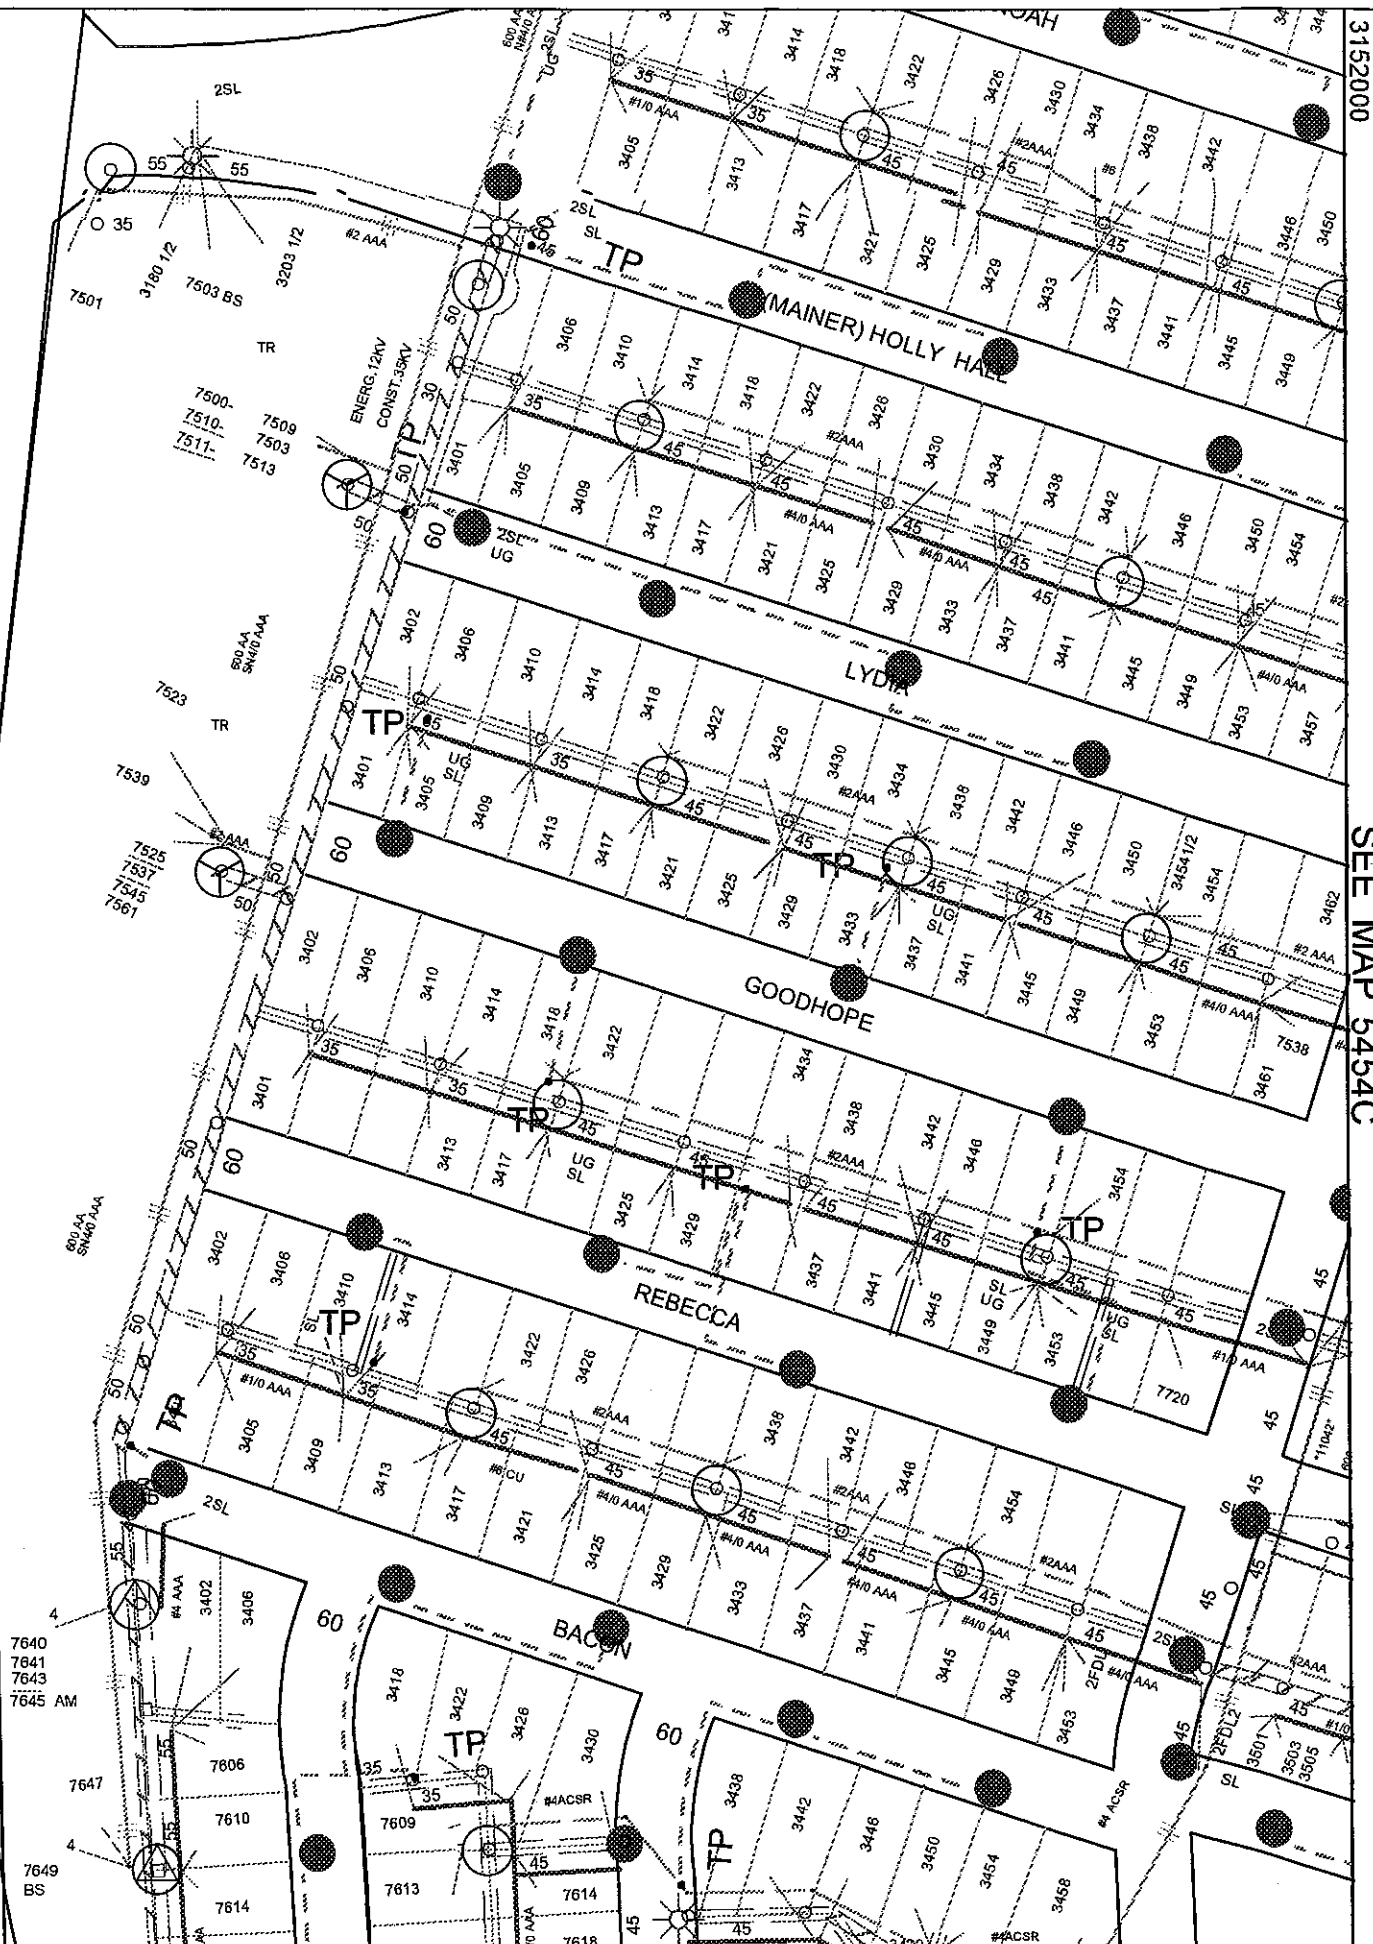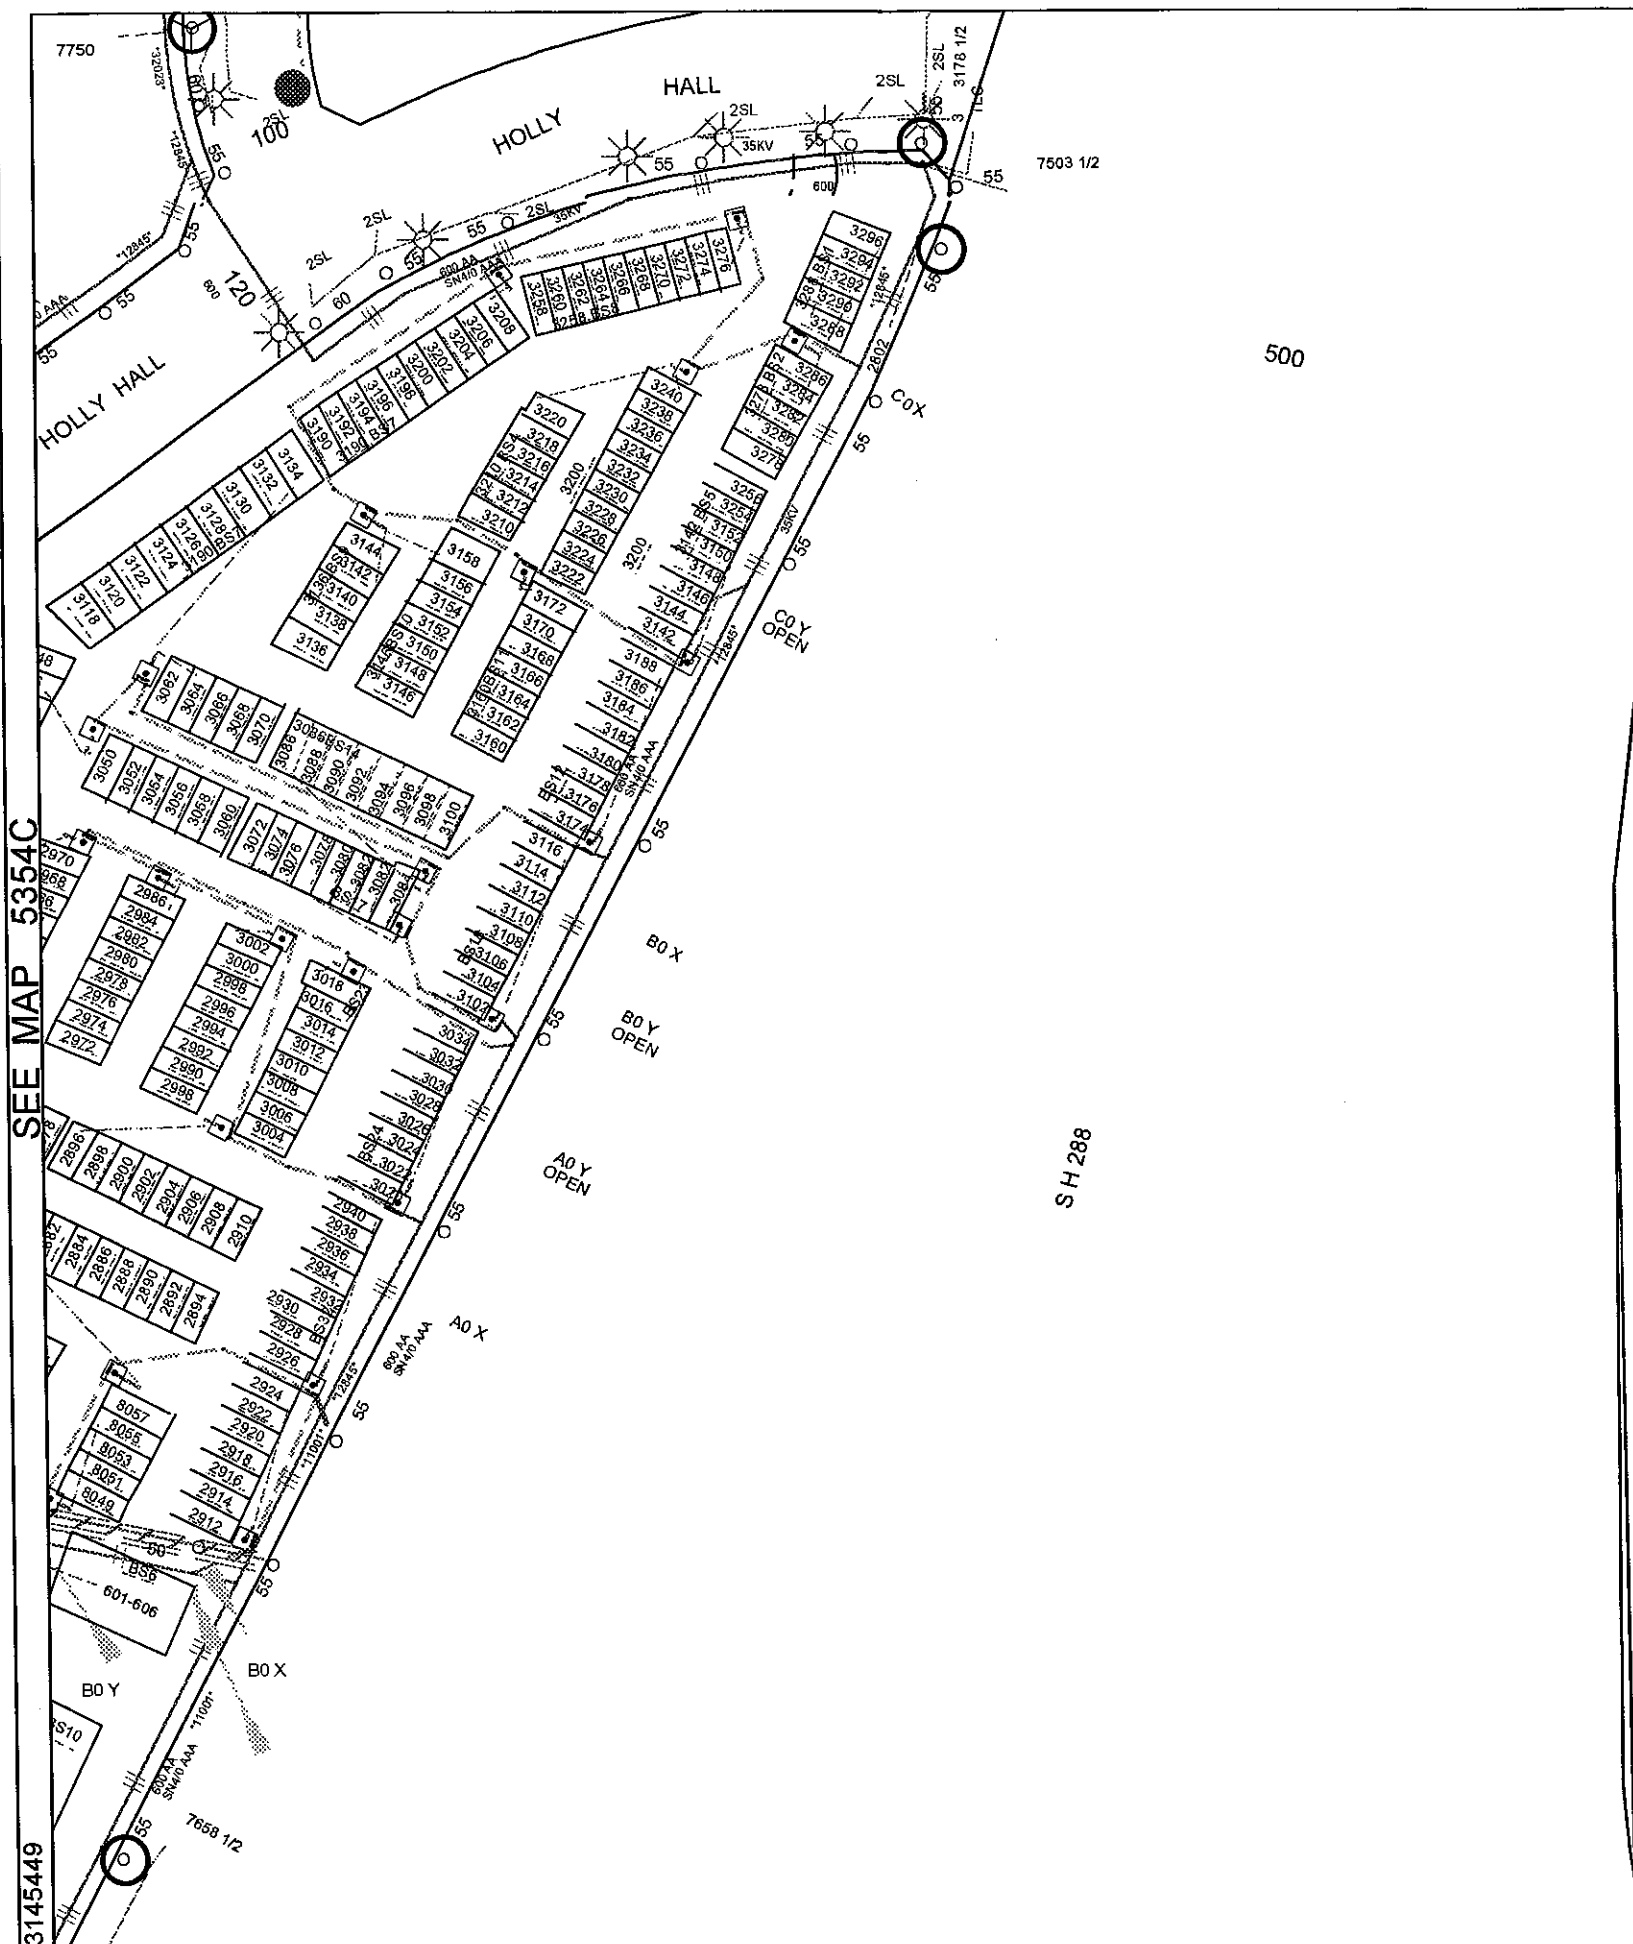

SEE MAP 5354C

SEE MAP 5454C

3145449

3152000

500

SH 288


7750

7503 1/2

7640
7641
7643
7645 AM

3145449

3152000

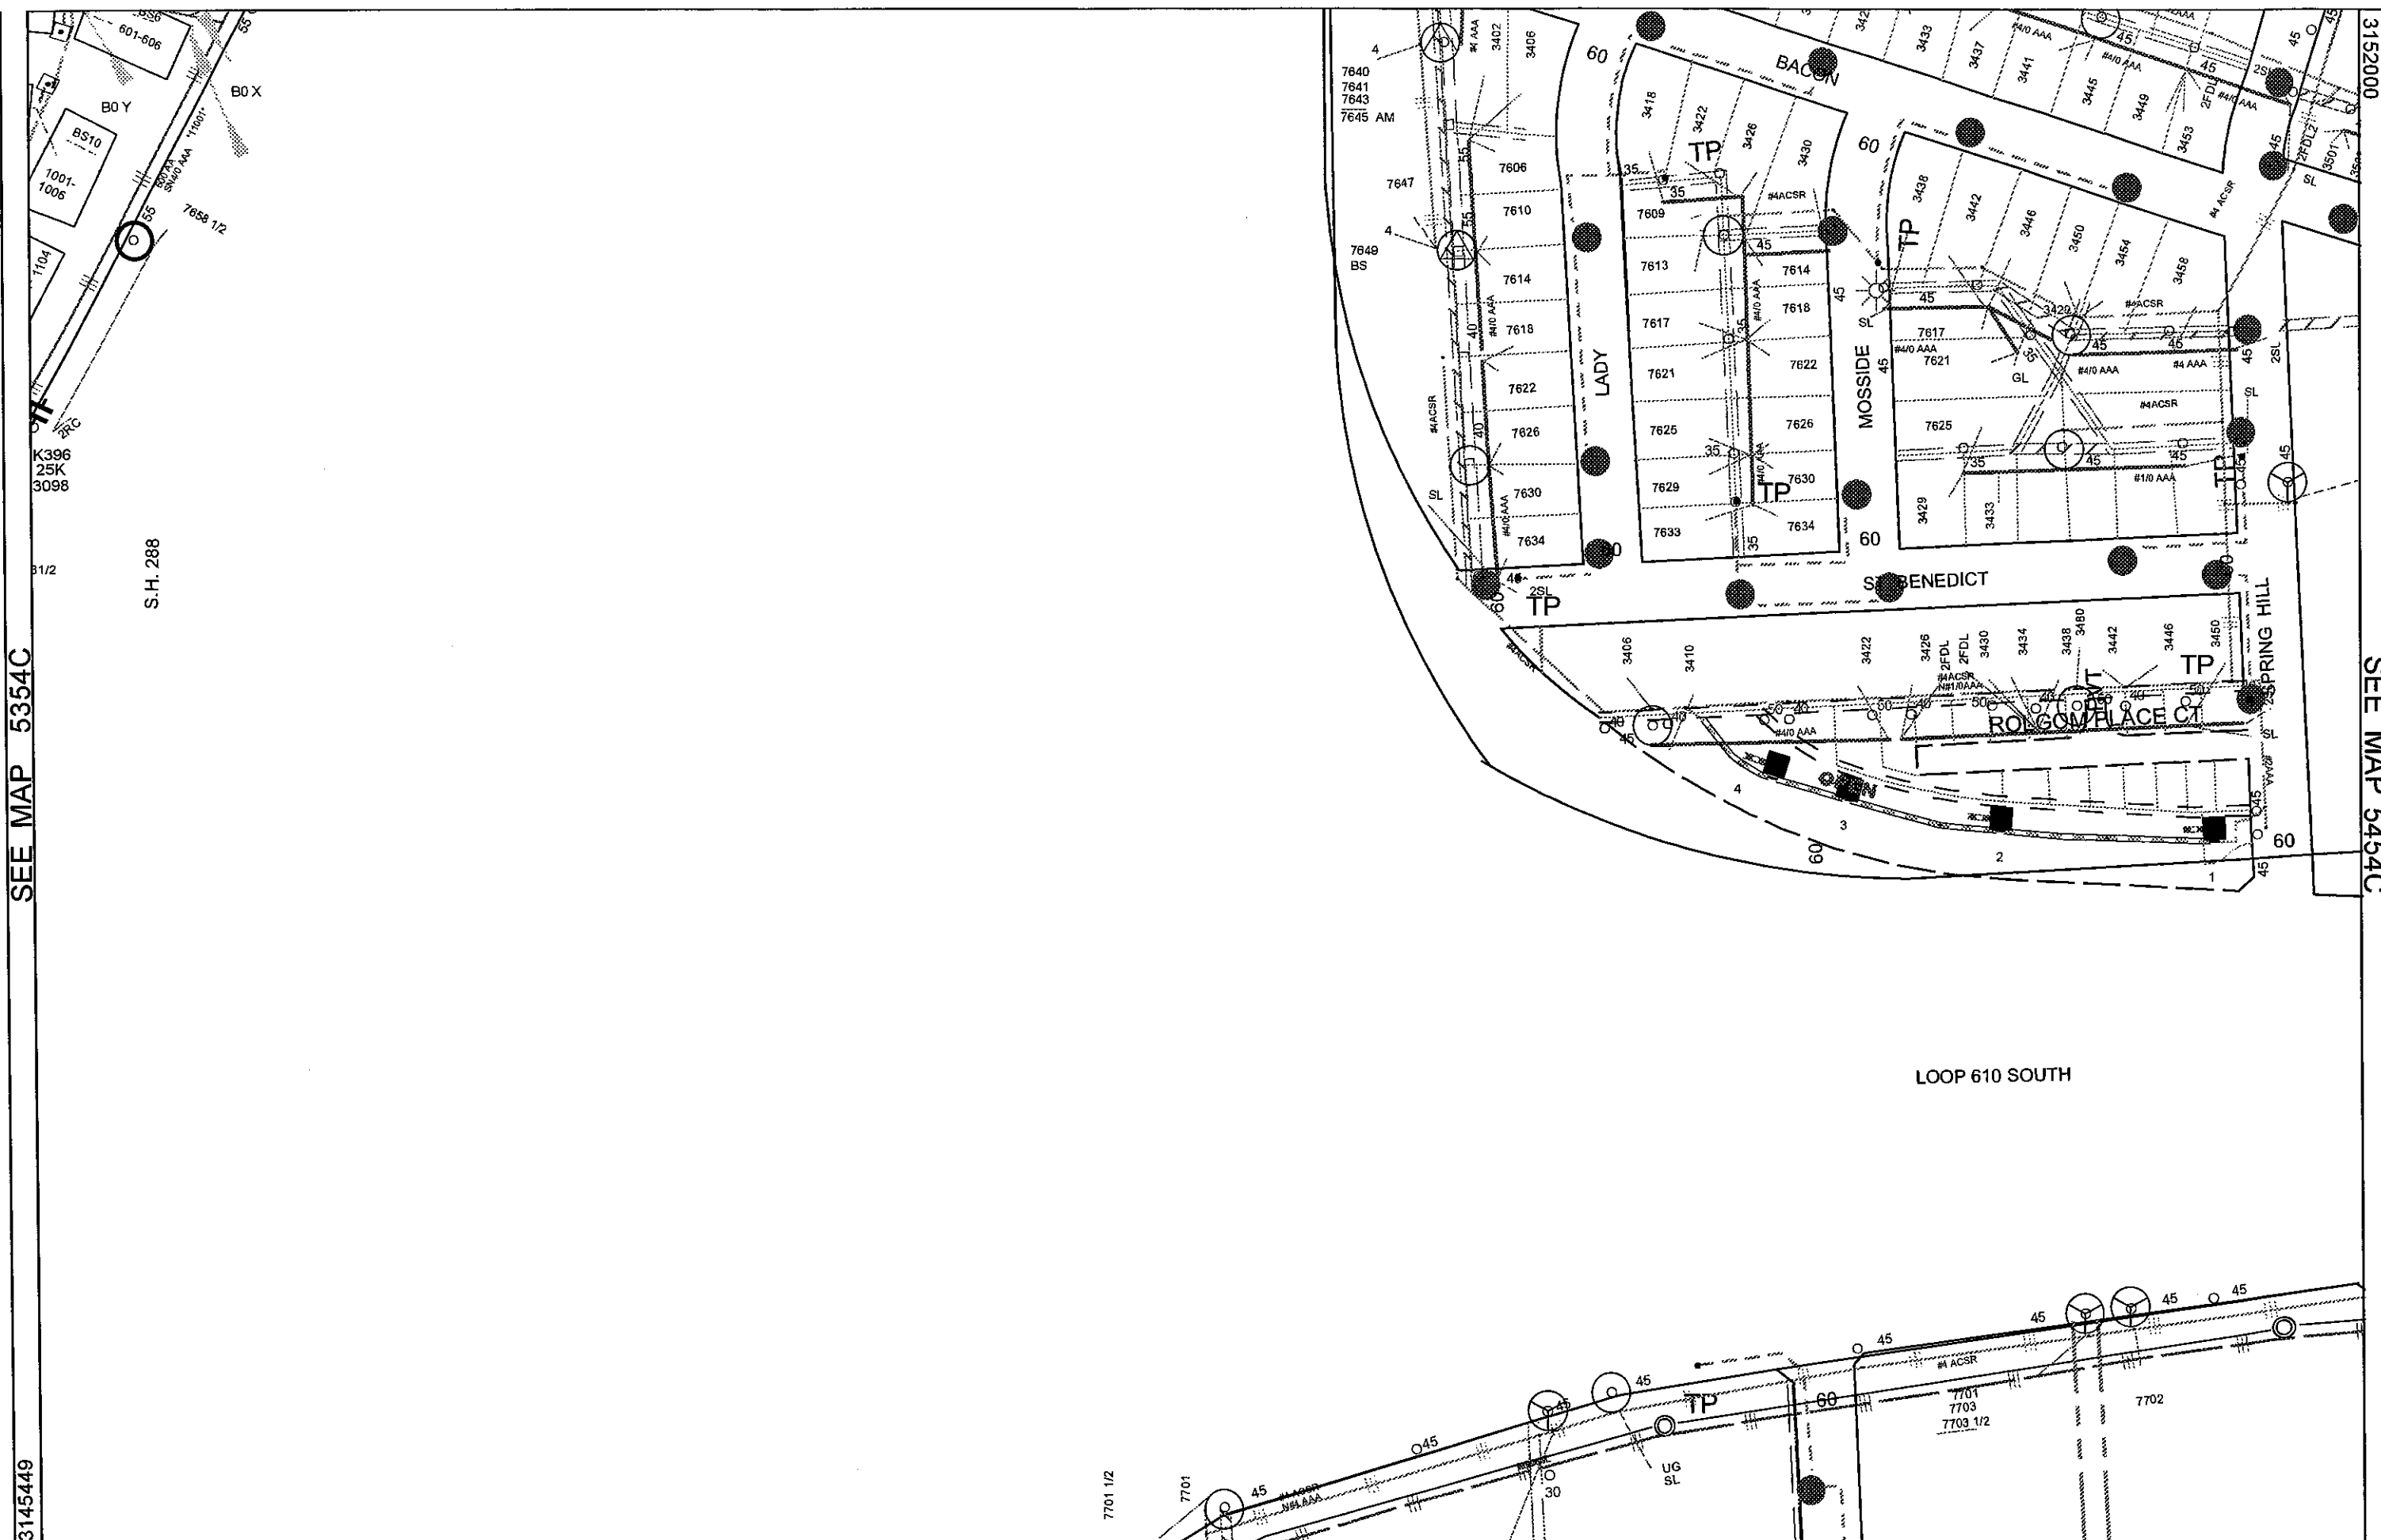

SEE MAP 5354C

SEE MAP 5454C

3145449

687299

Plotted By 220386


Plot Date: 5/16/2013

Copyright © 2002 by CenterPoint Energy, Inc.

SEE MAP 5353B

SCALE 1 inch = 150 feet

FACILITY MAP 5354D

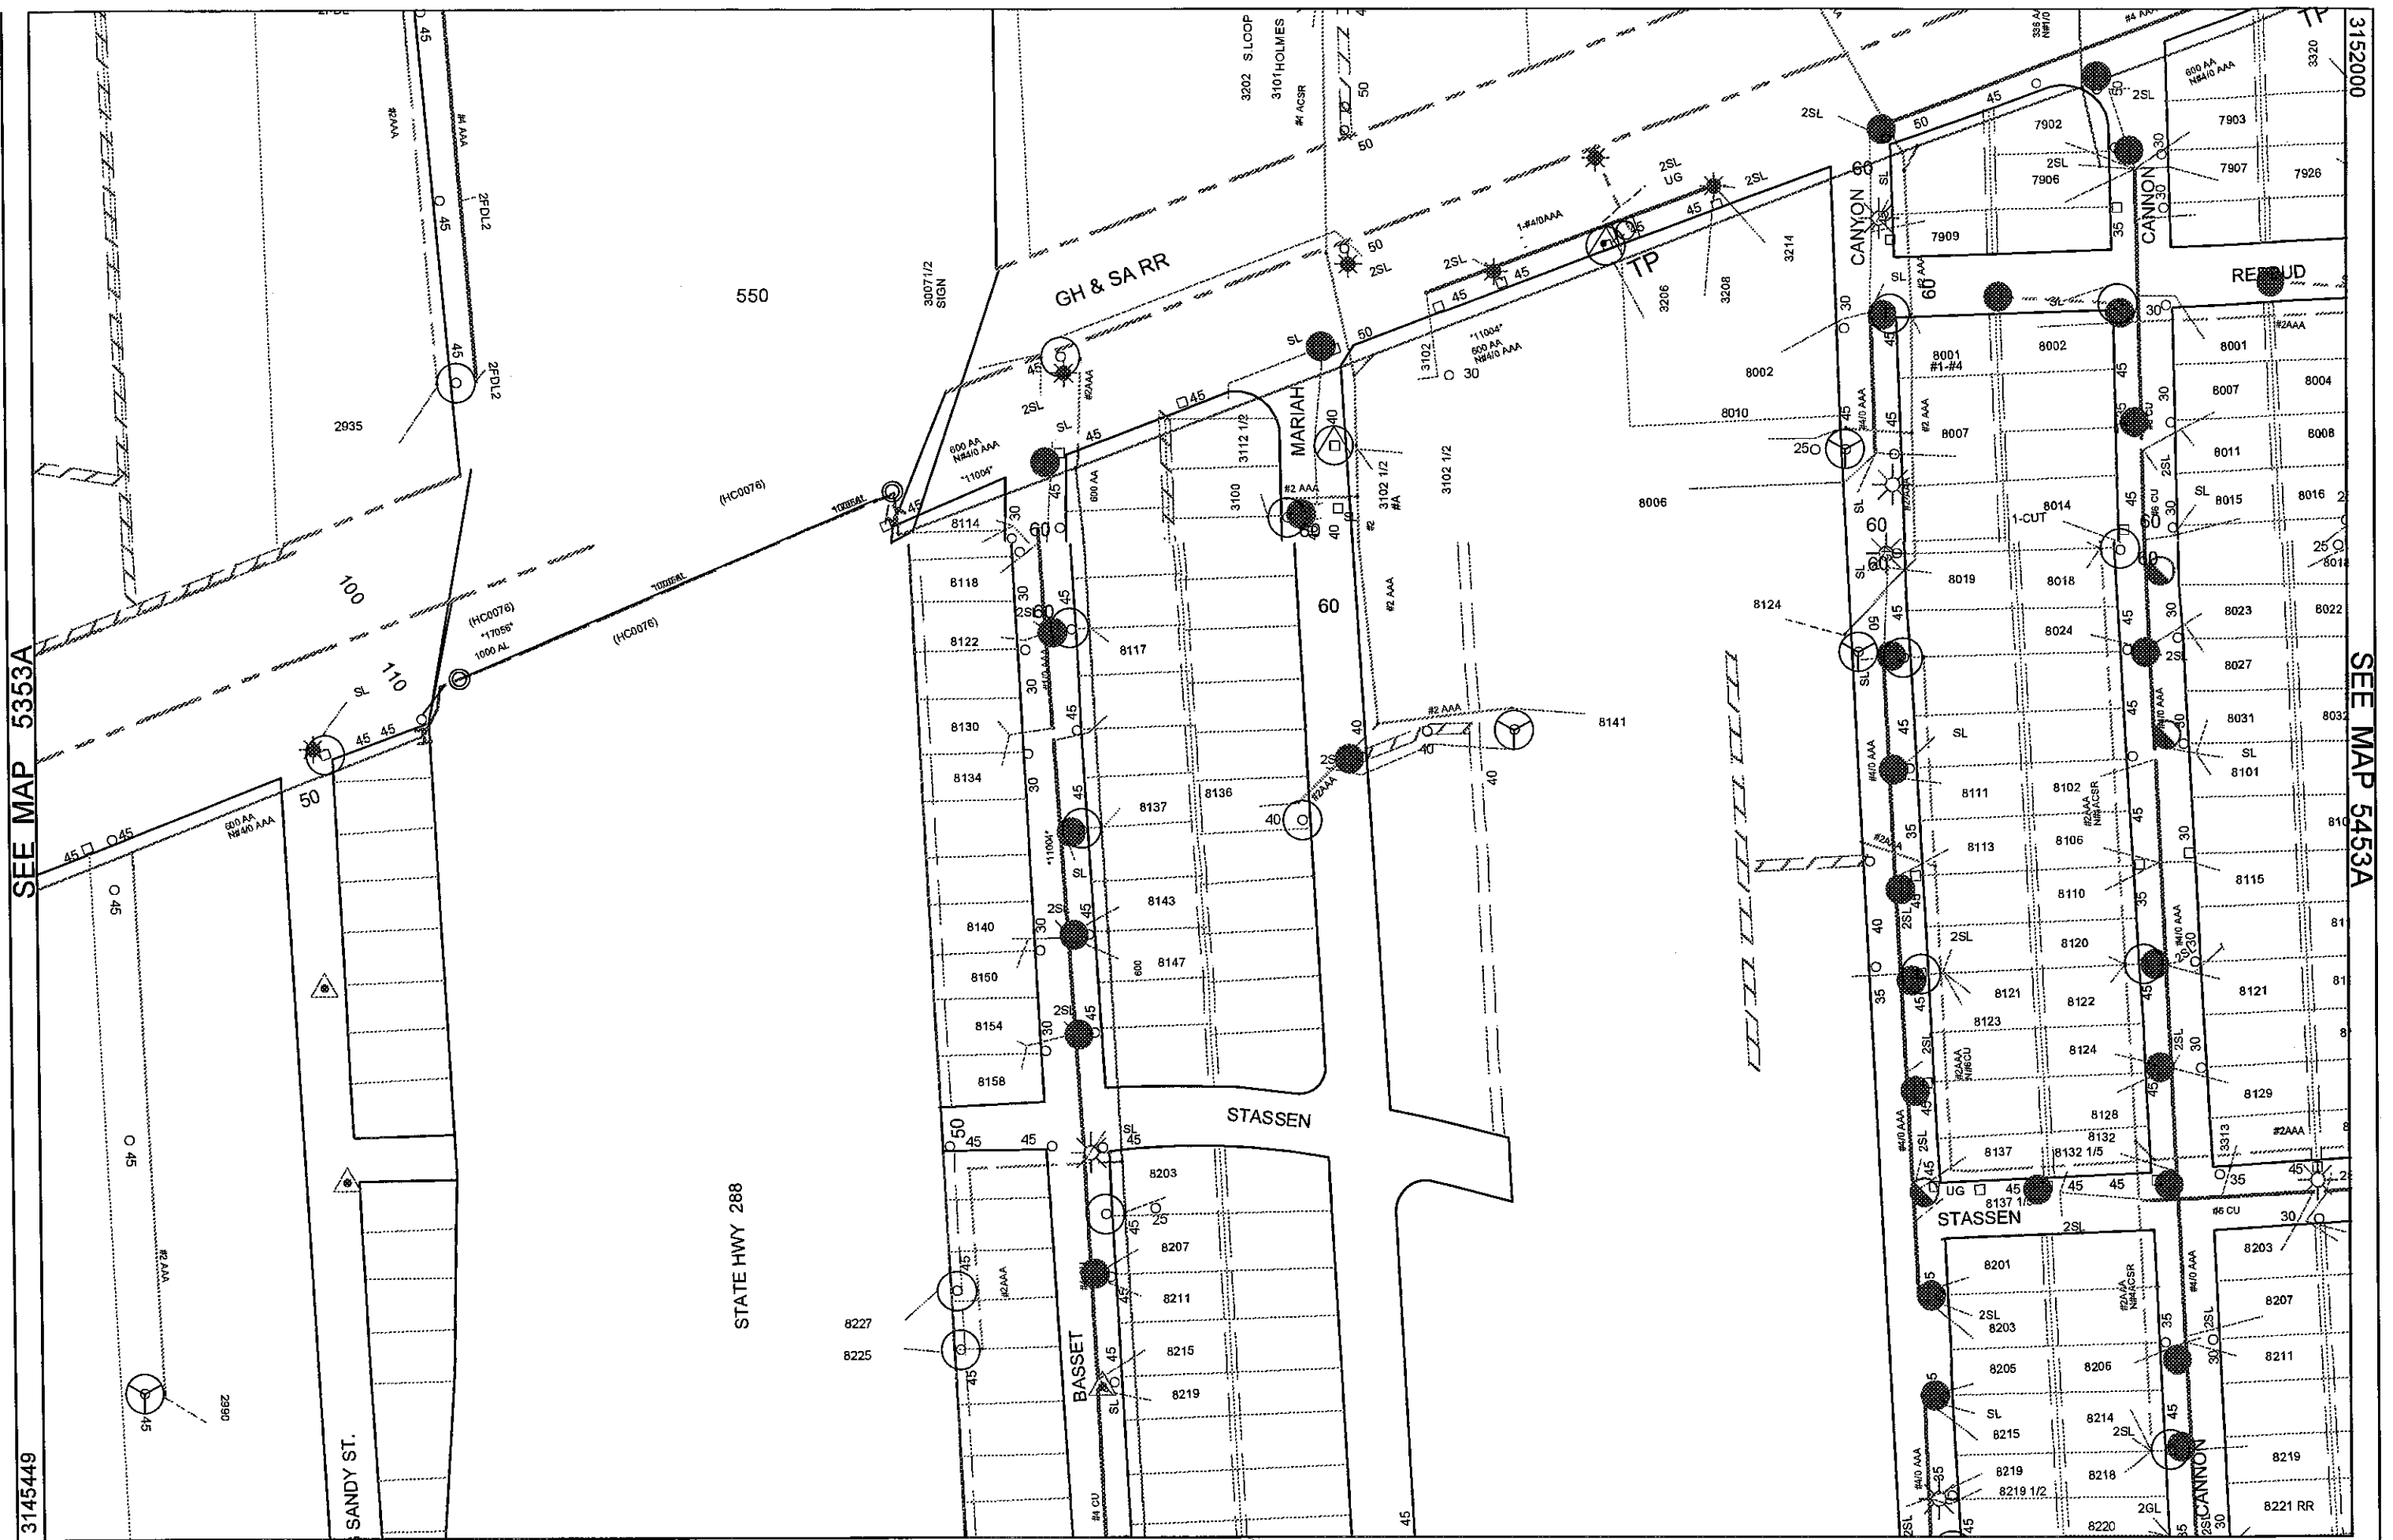

SEE MAP 5353A

SEE MAP 5453A



SEE MAP 5353A

2906 1/2 #1
2906 #5

BIG SANDY ST.

S.H. 288

STATE HWY 288

STASSEN

BASSET

MARIAH

SHELBY

CANYON

SEE MAP 5453A

3145449


3152000

SEE MAP 5353A

3145449


3152000

SEE MAP 5453A

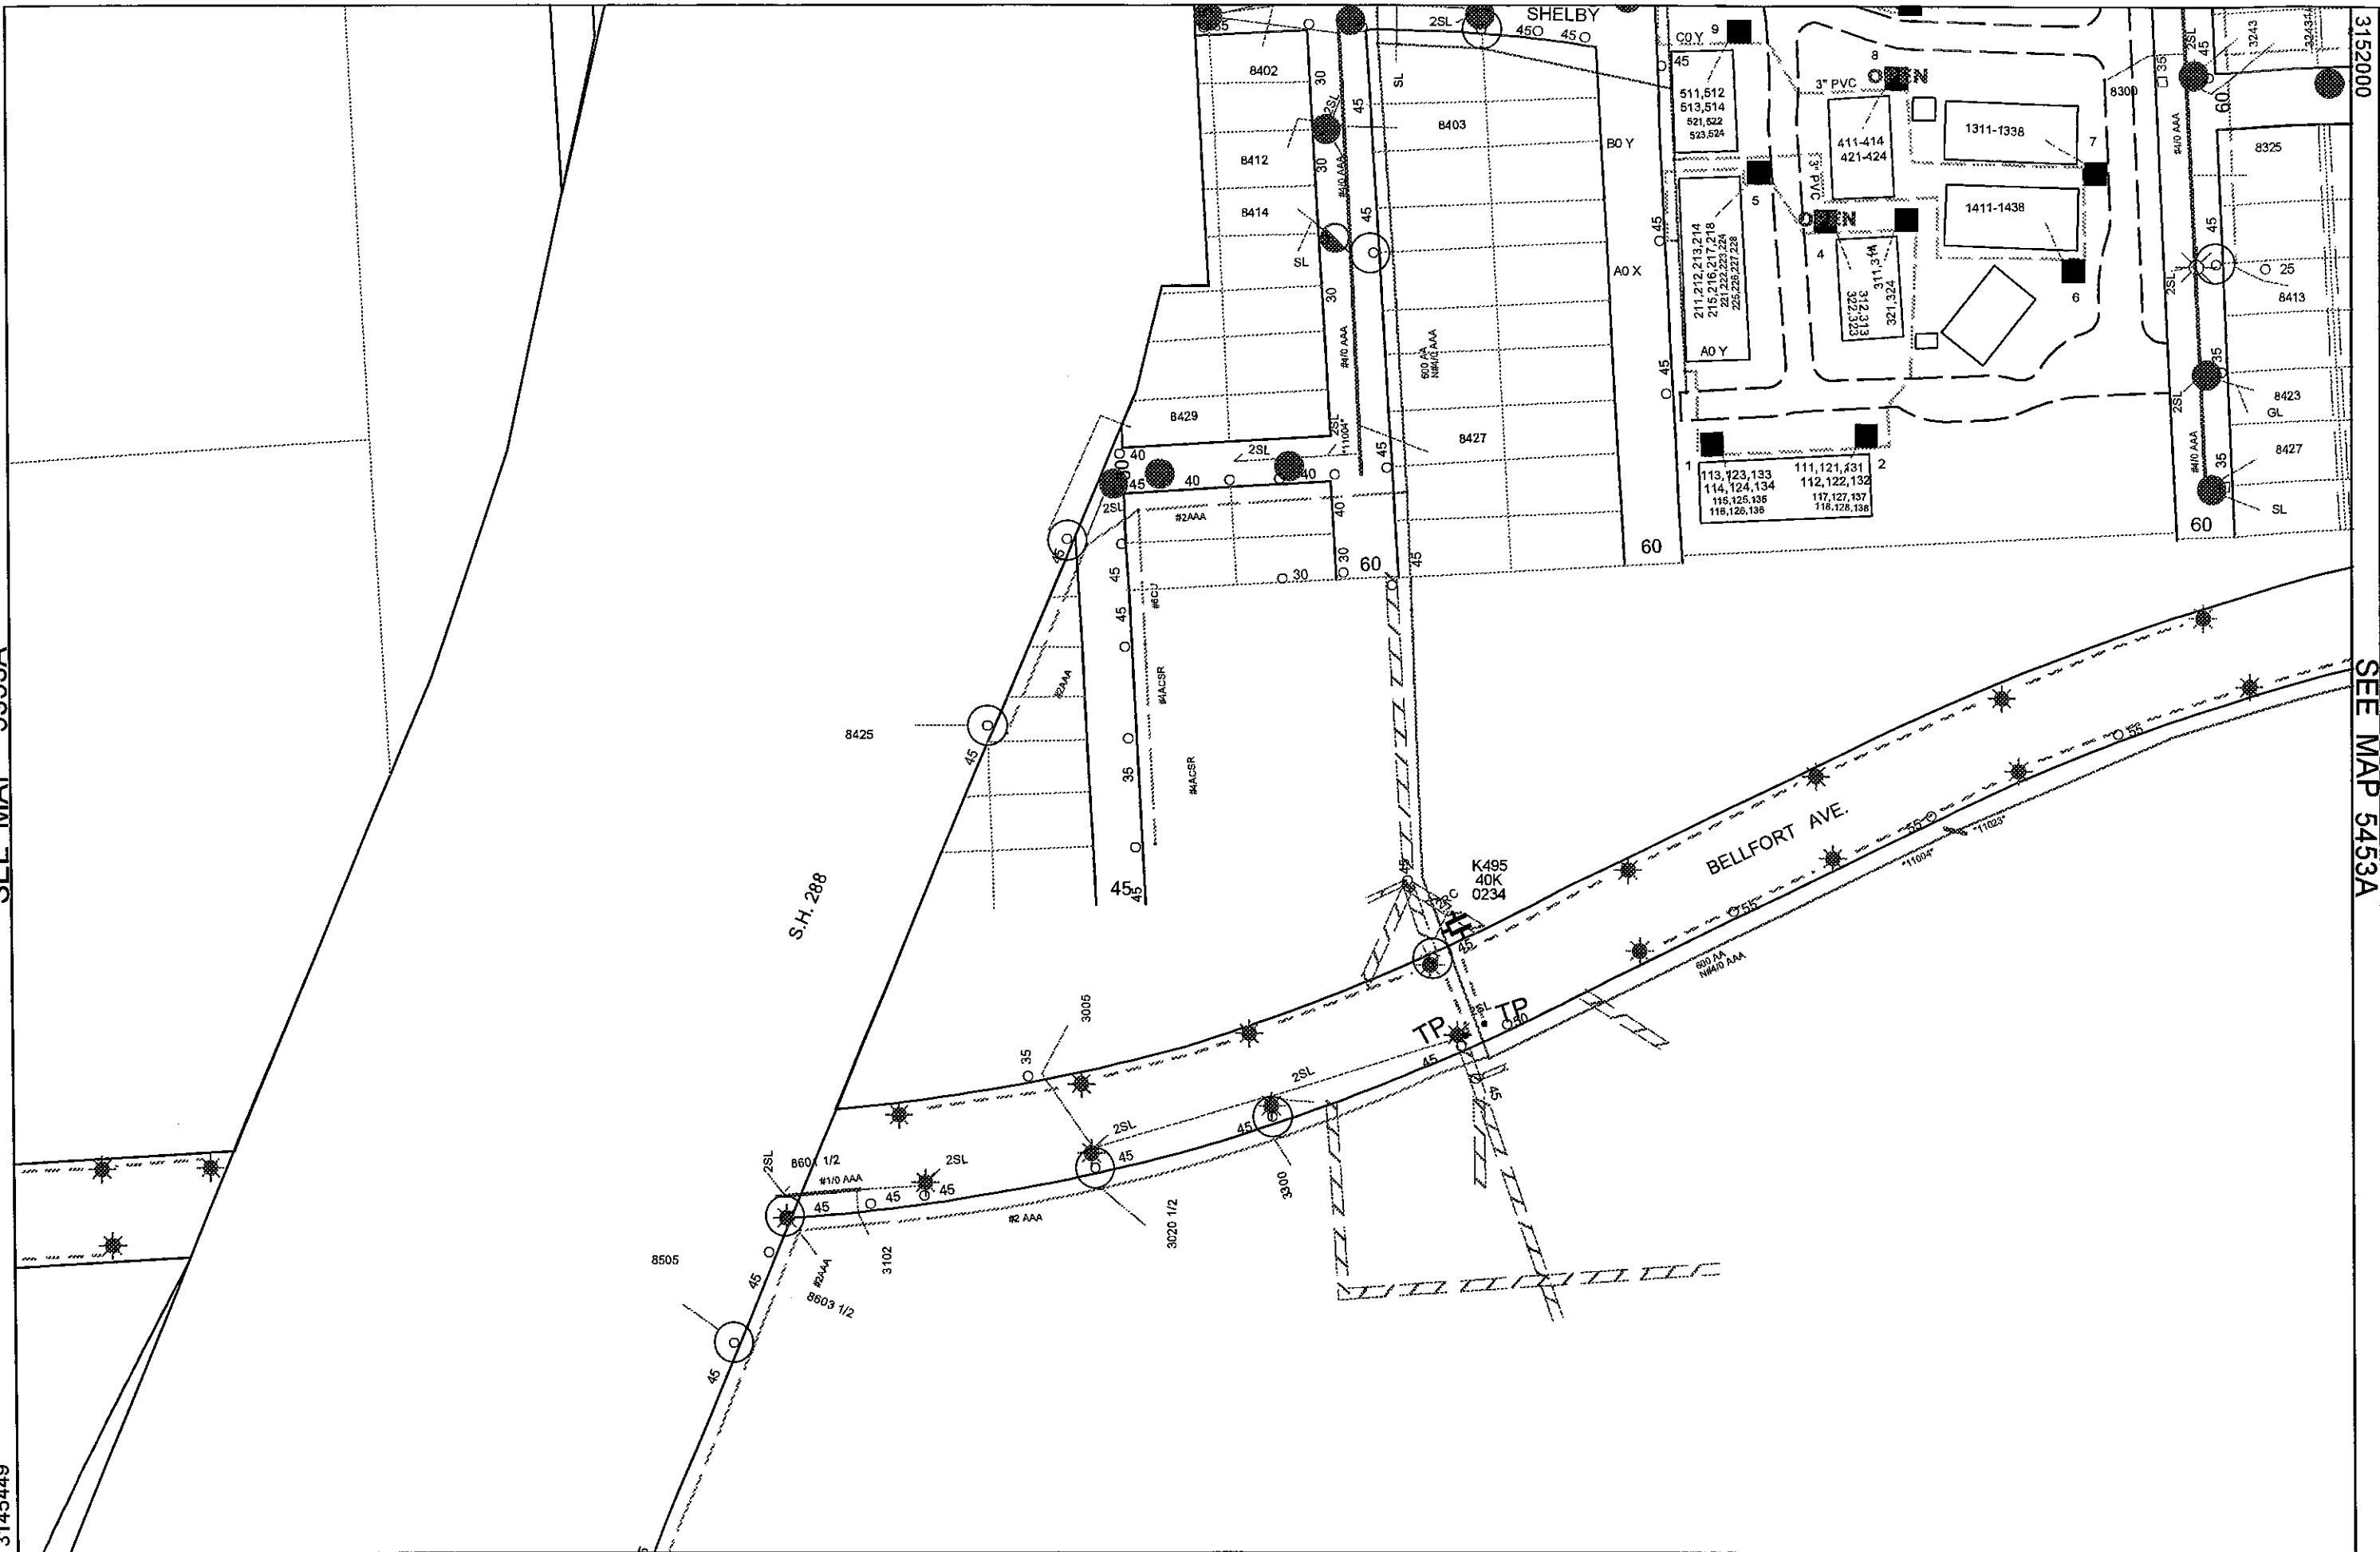

SEE MAP 5353A

3145449

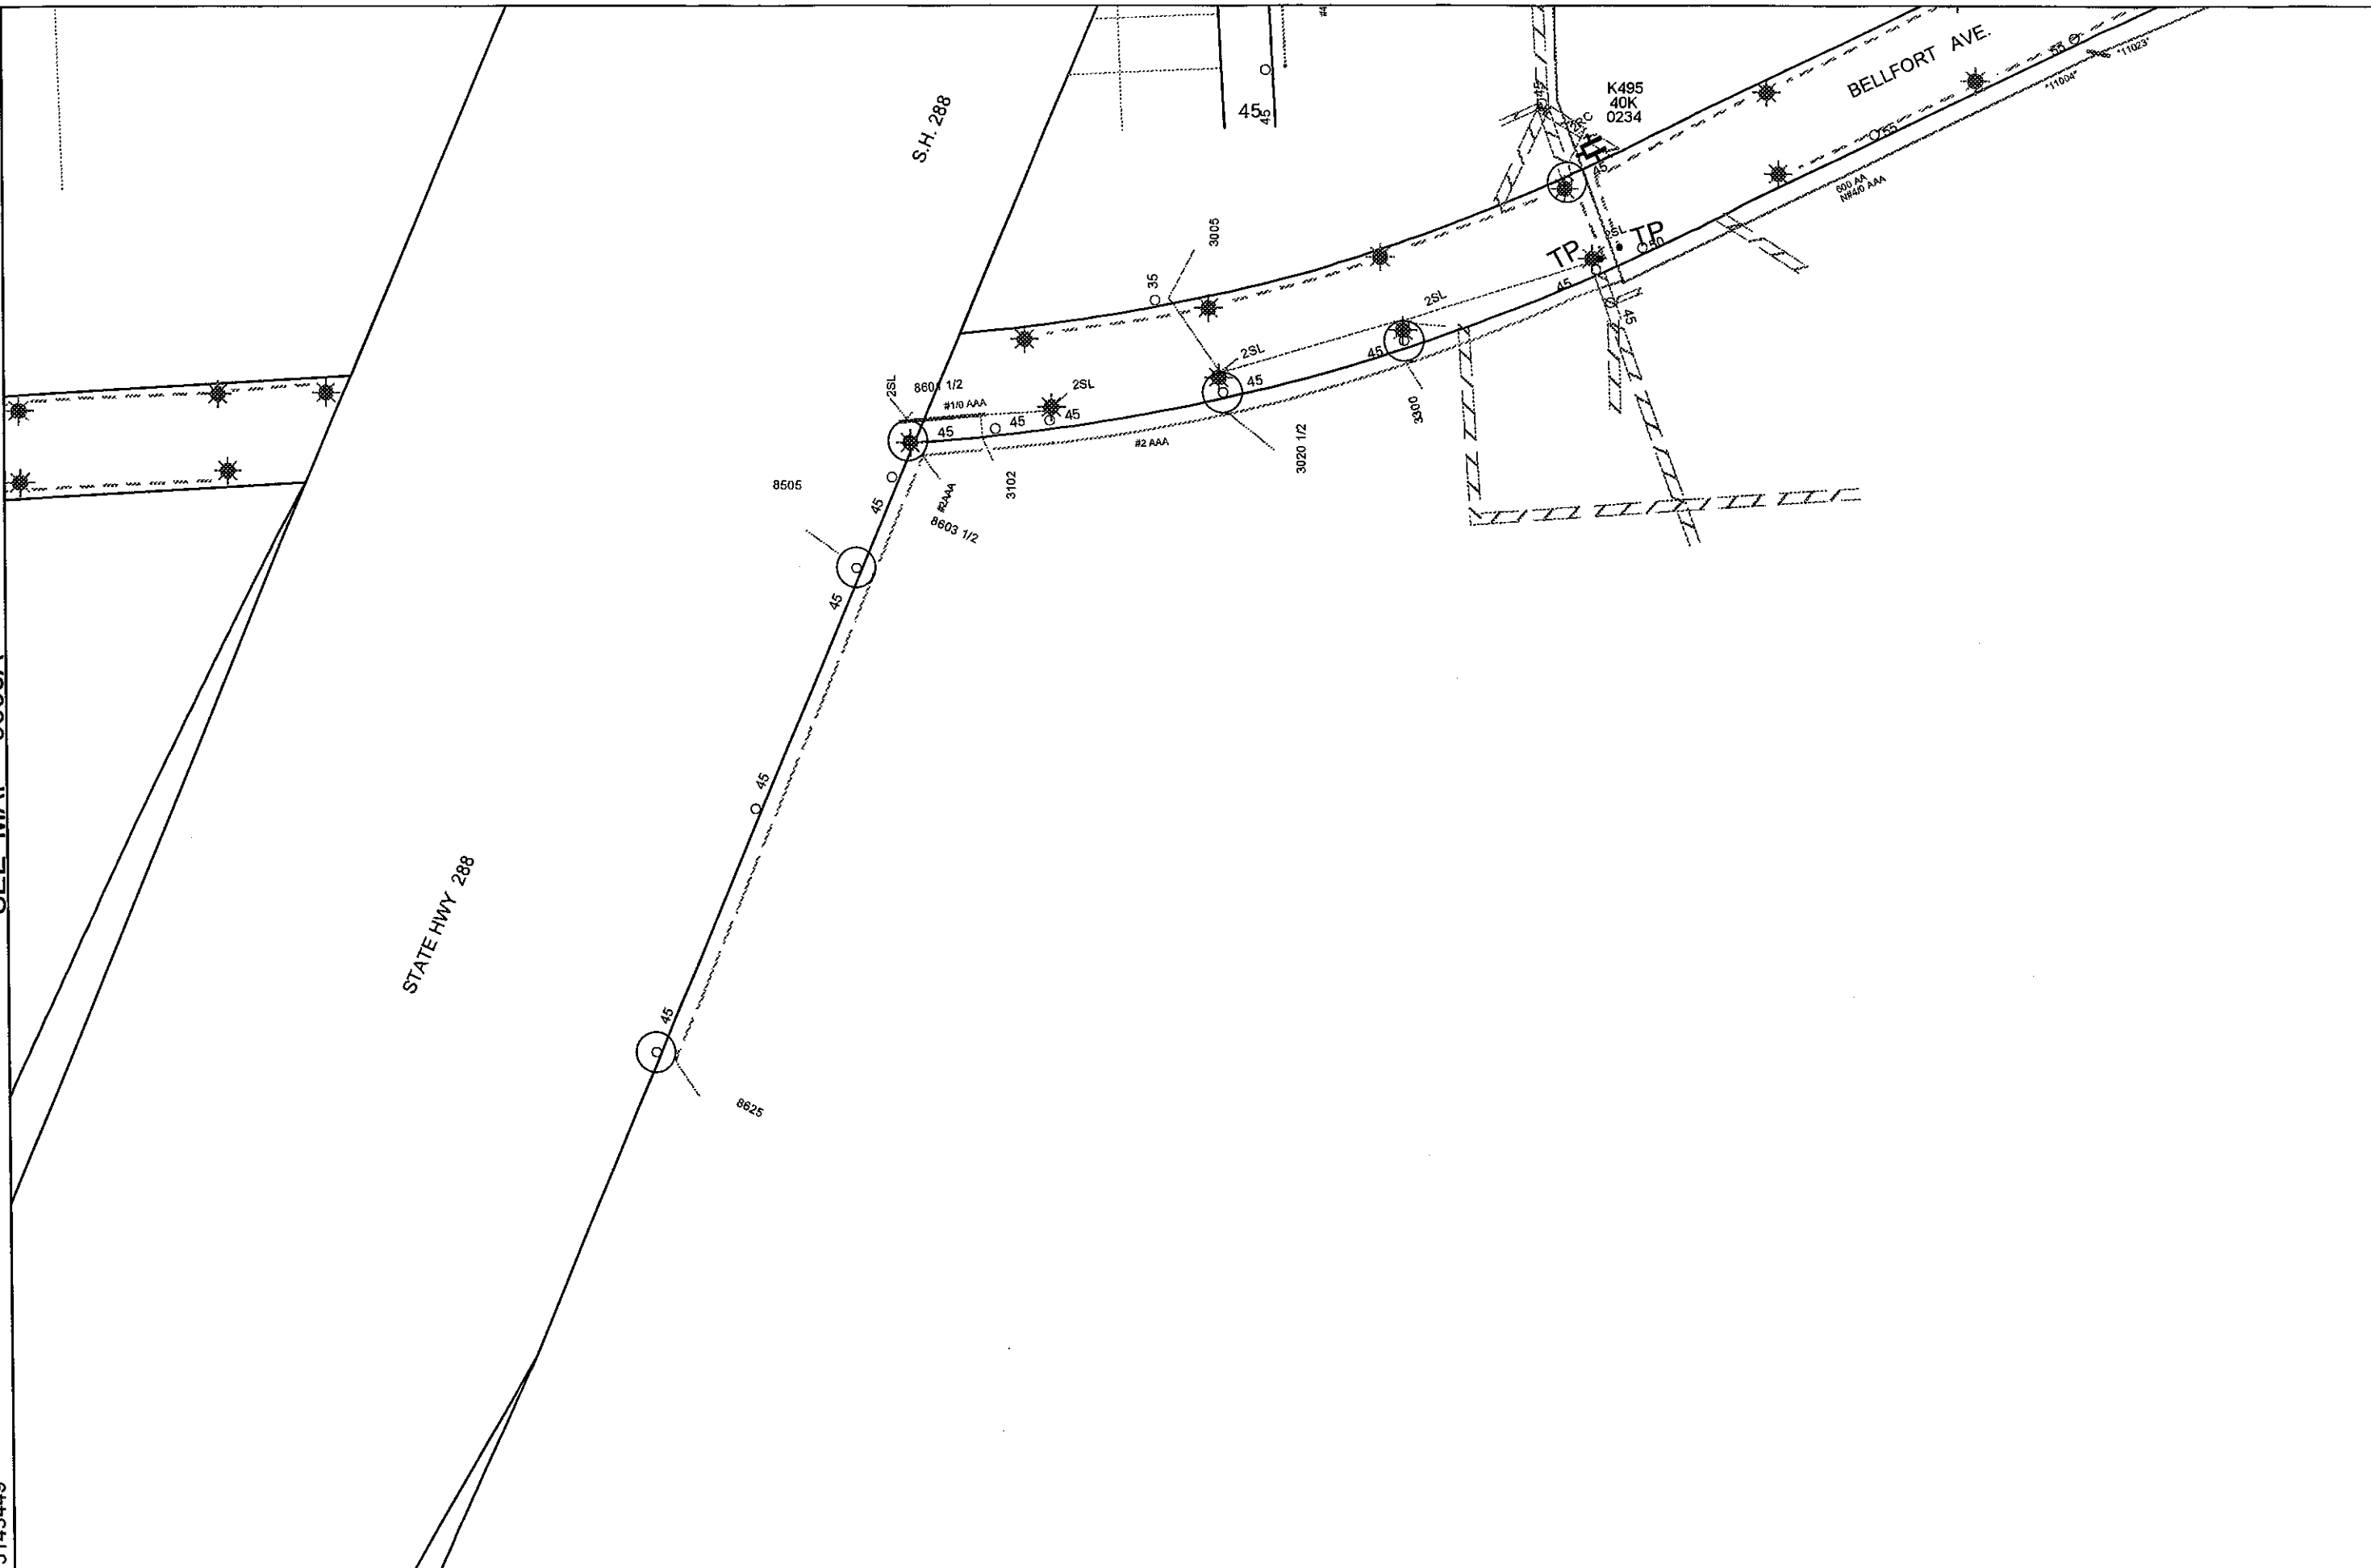

3152000

SEE MAP 5453A

STATE HWY 288





8625

BASIN

SEE MAP 5353A

3145449

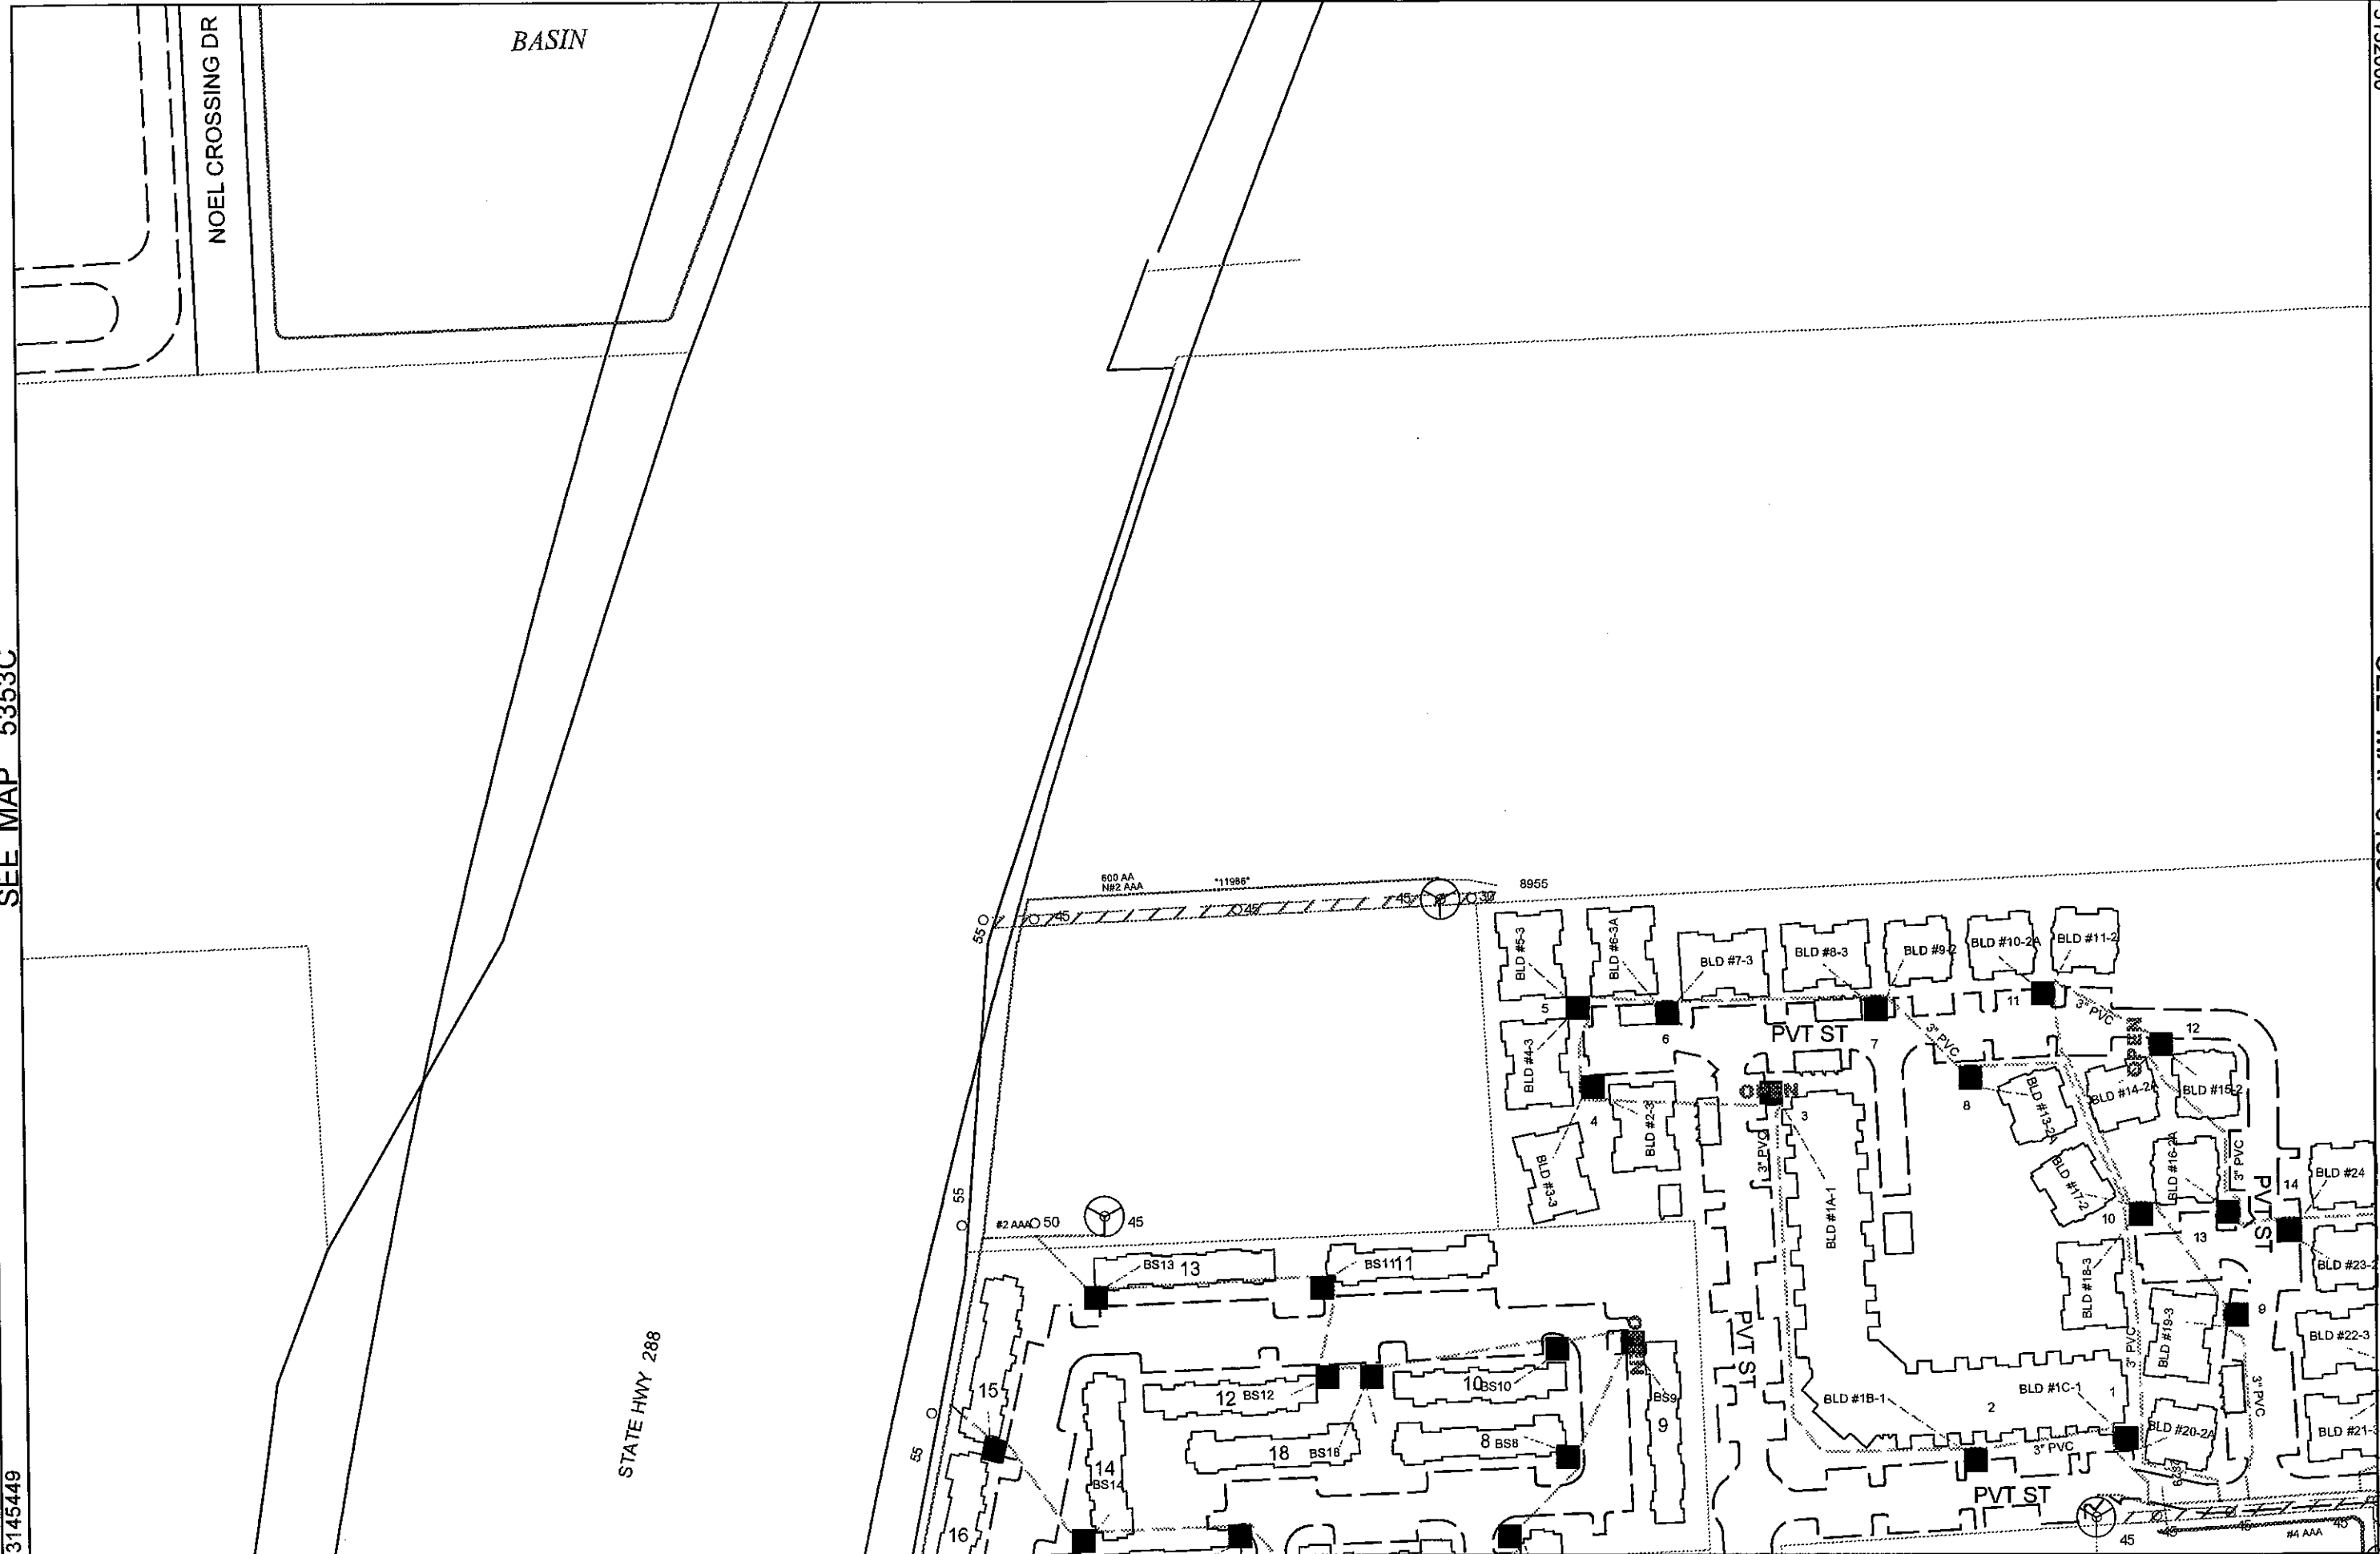

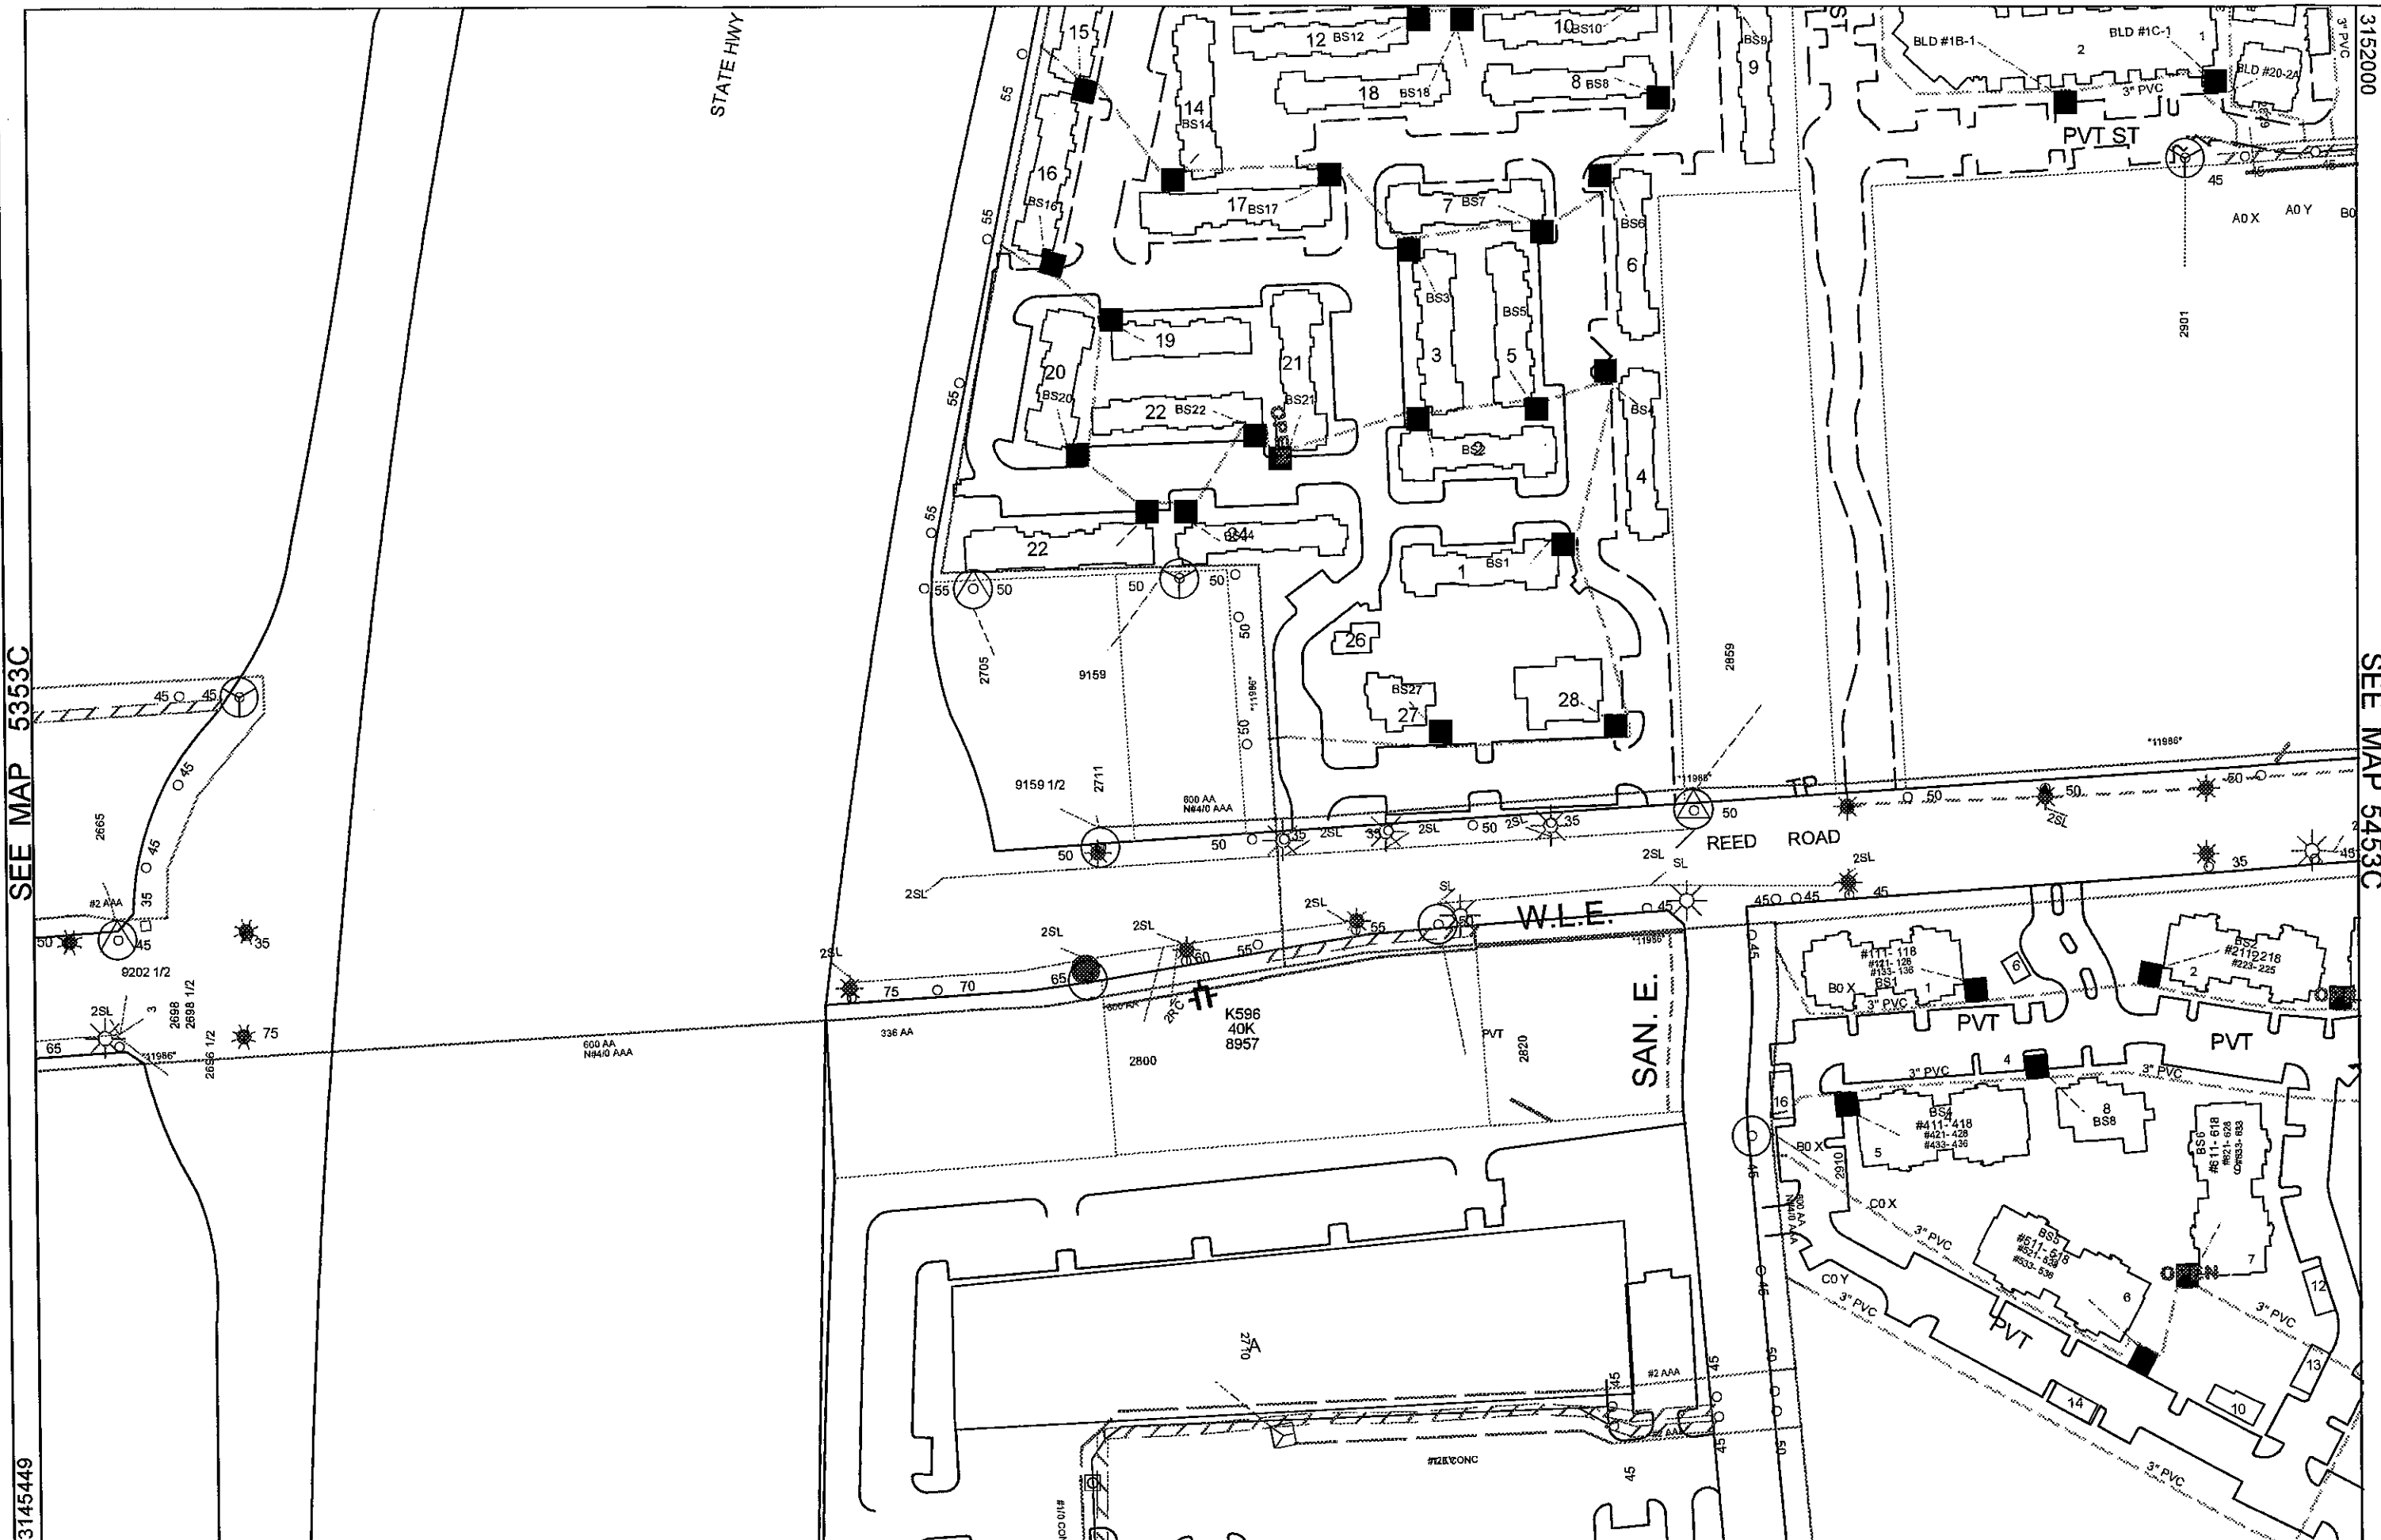

SEE MAP 5353C

SEE MAP 5453C

3145449


SEE MAP 5353C

3145449

STATE HWY 288

3152000

SEE MAP 5453C

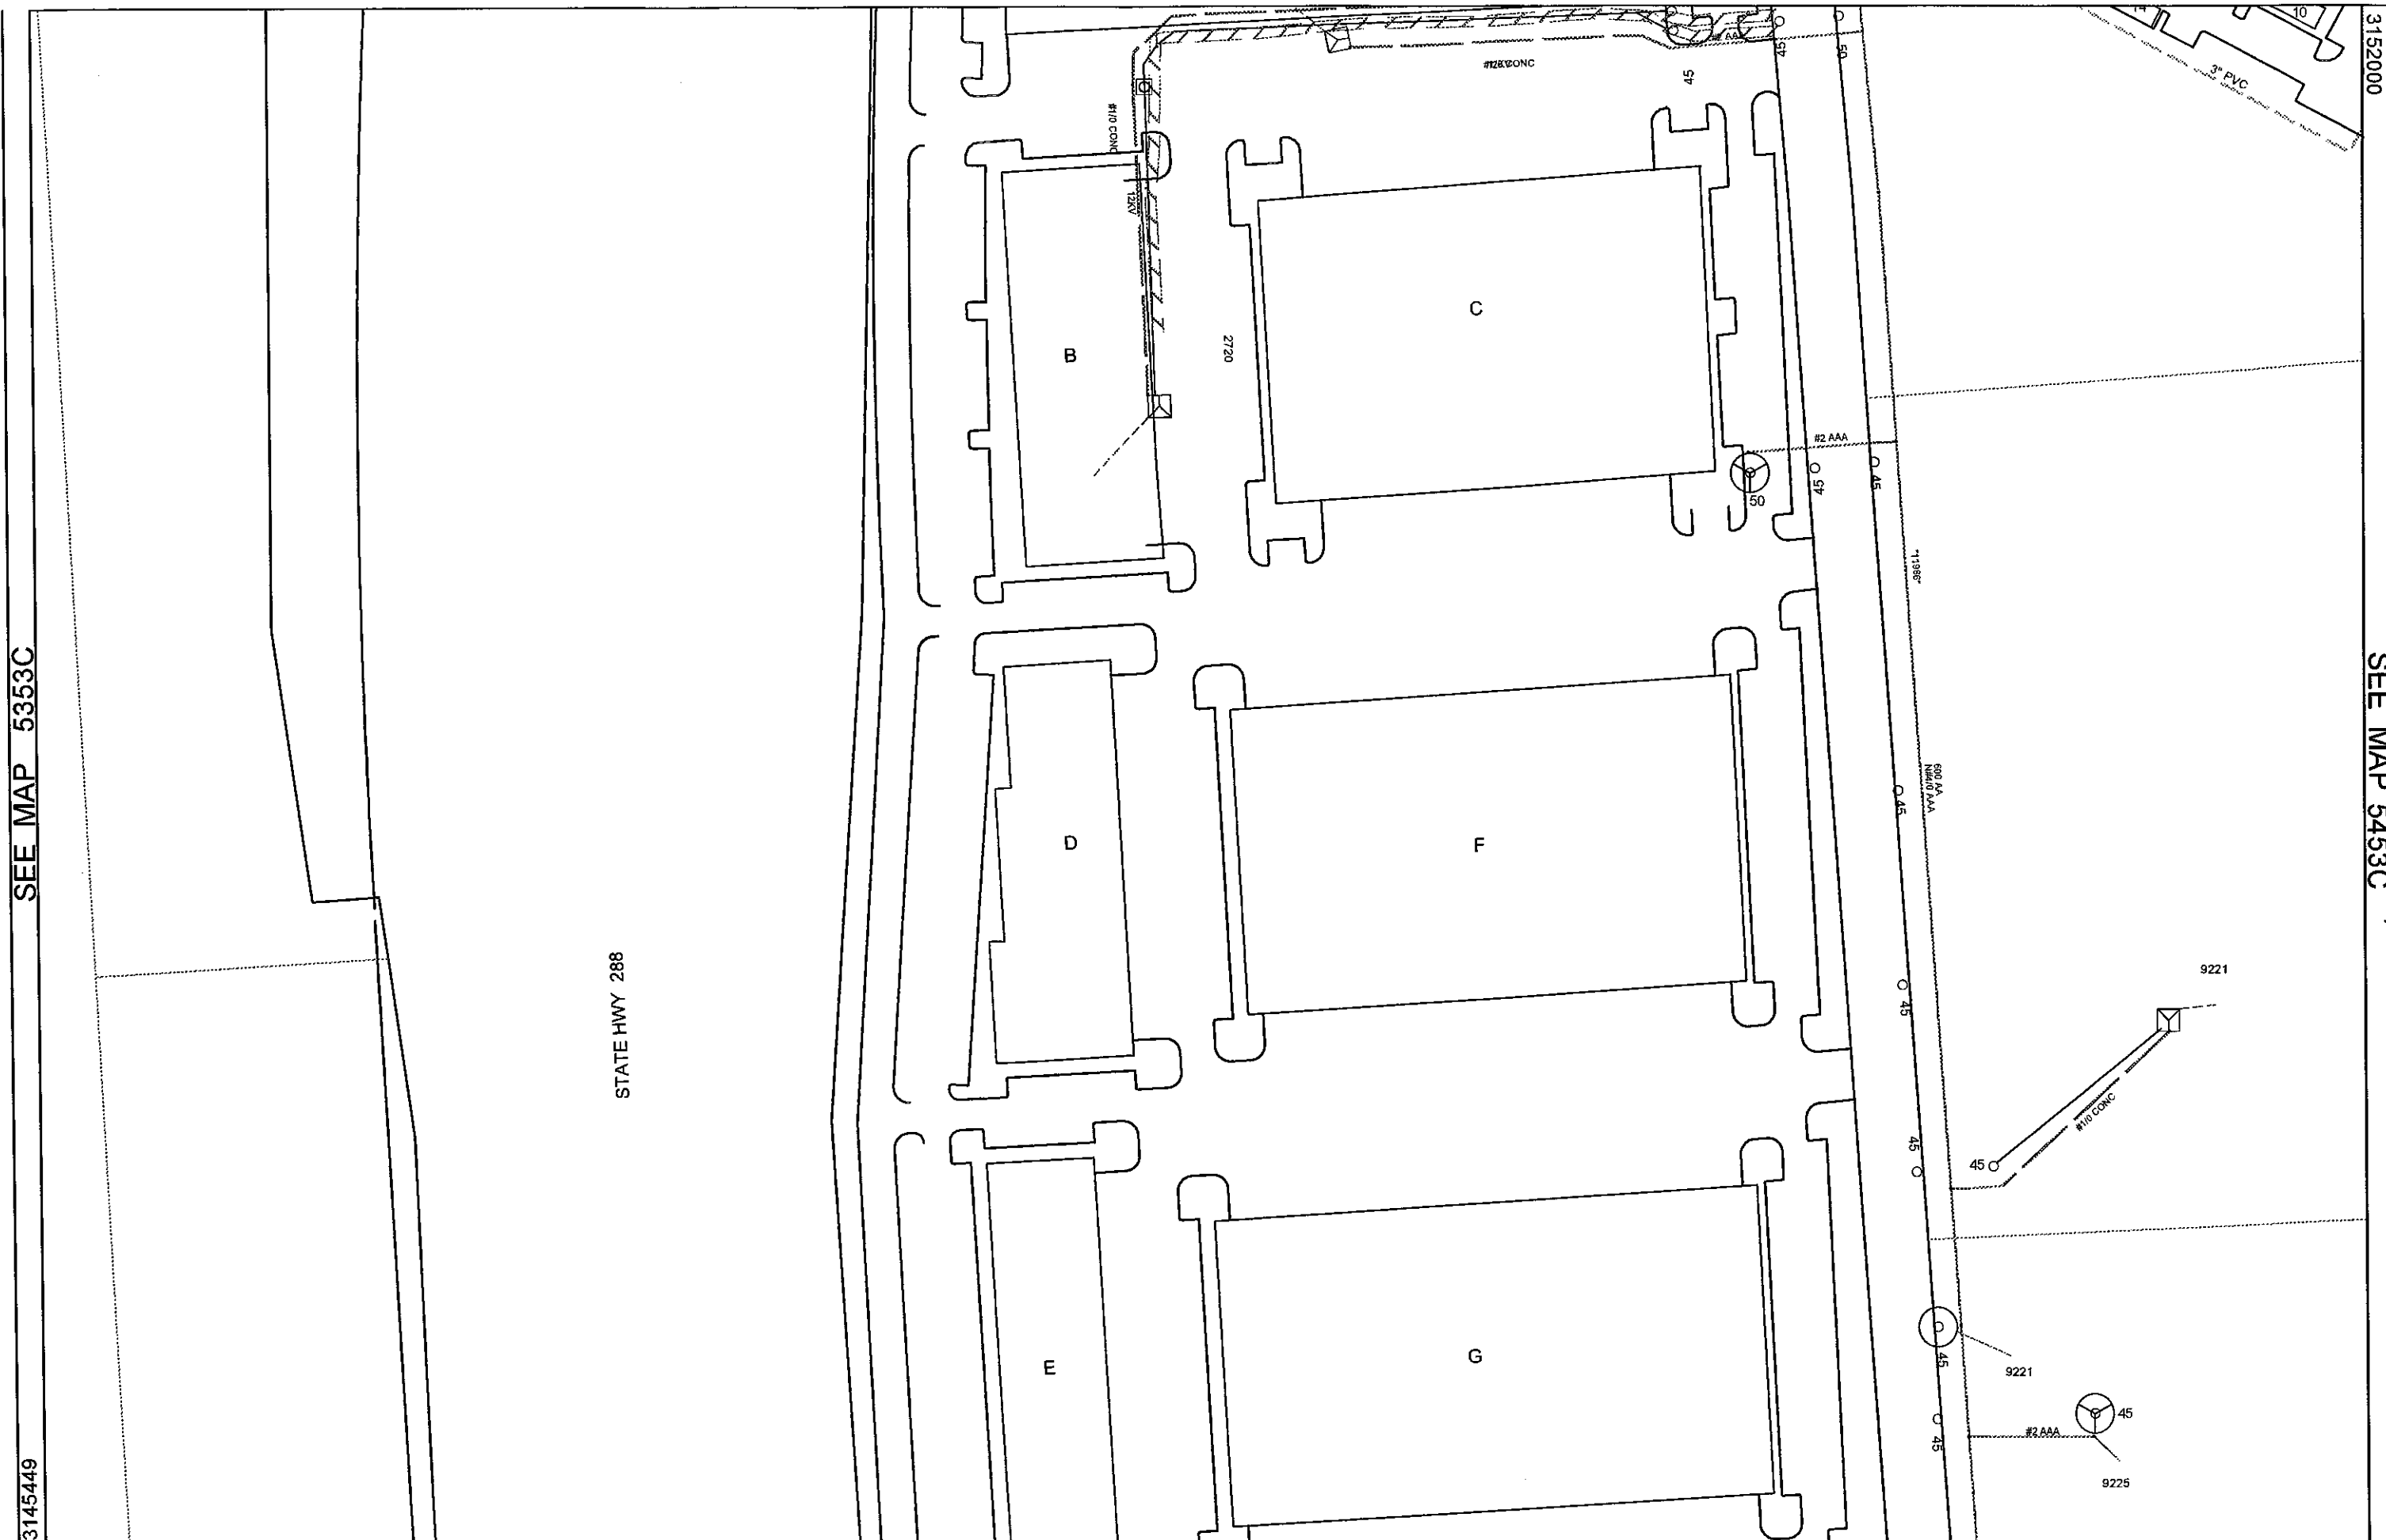


SEE MAP 5352A

3145449

3152000

SEE MAP 5452A

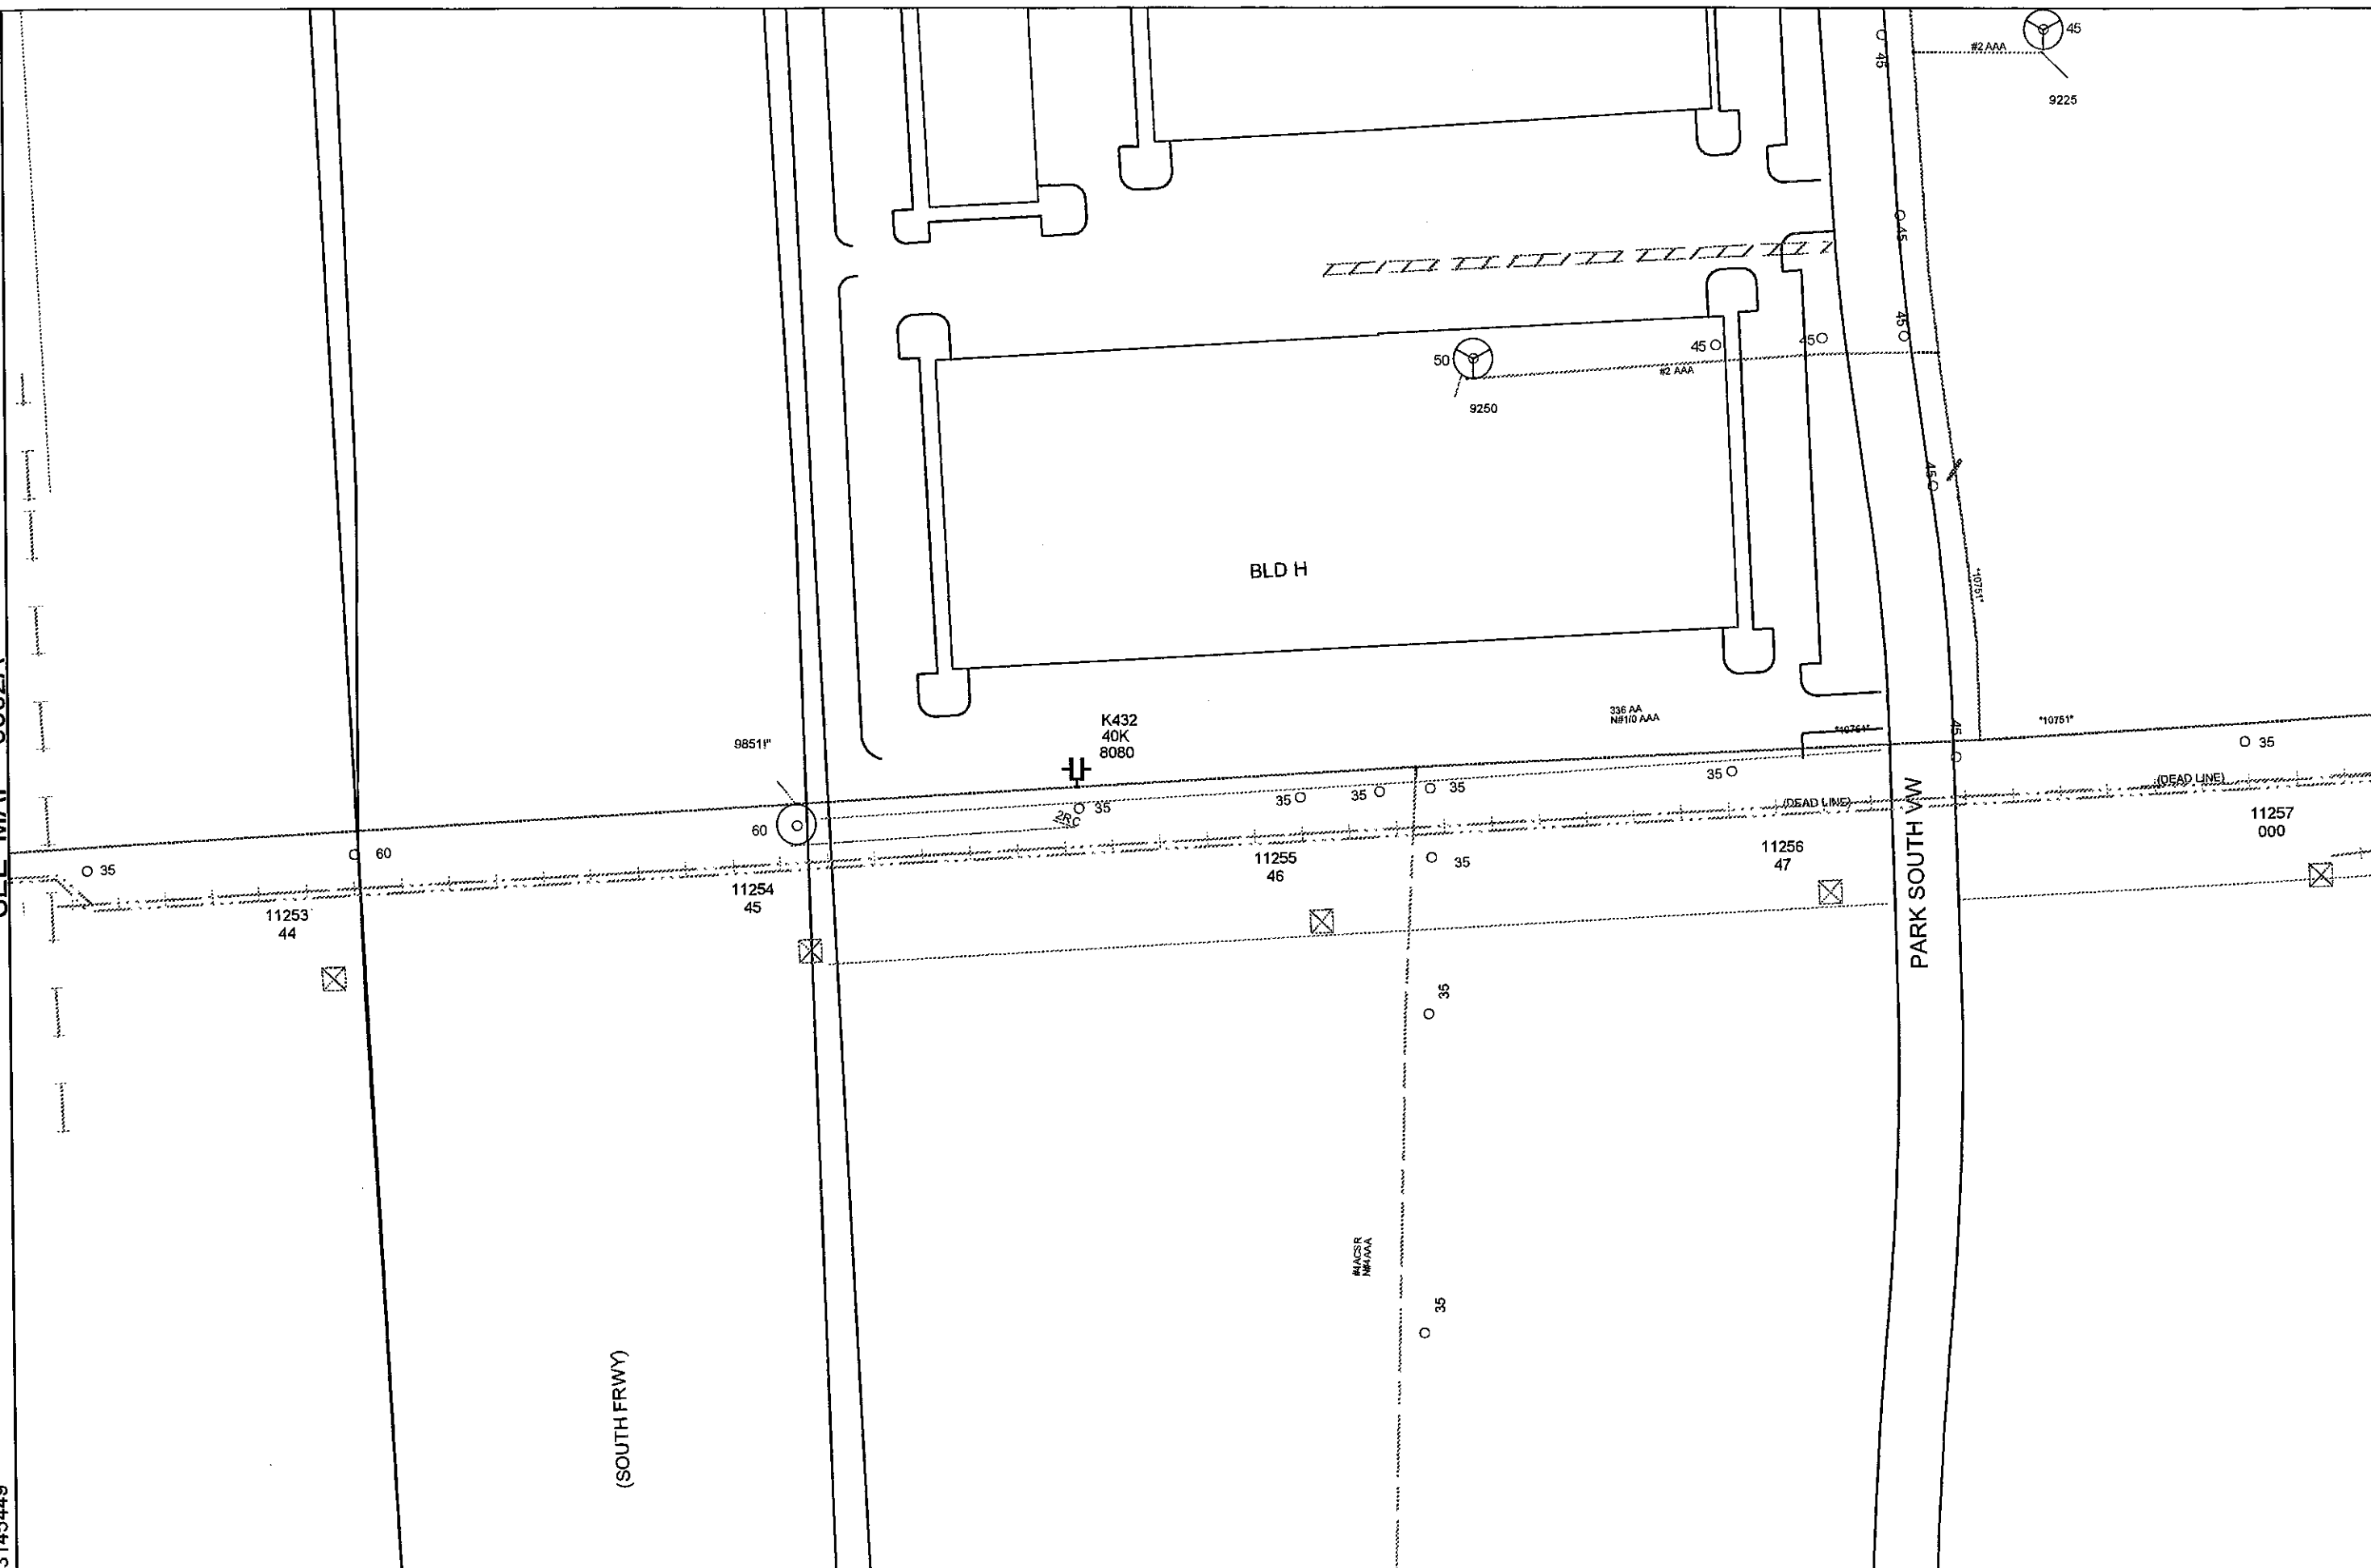

SEE MAP 5352A

3145449

(SOUTH FRW

STATE HWY. 288

288

#ACSR
#RIBBADA

35

35

35

40

35

SEE MAP 5352A

3145449

674399

Plotted By 220386

Plot Date: 5/16/2013

Copyright © 2002 by CenterPoint Energy, Inc.

SEE MAP 5352D



SCALE 1 inch = 150 feet

FACILITY MAP 5352B

STATE HWY. 288

(SOUTH FRWY)

IRONWOOD E

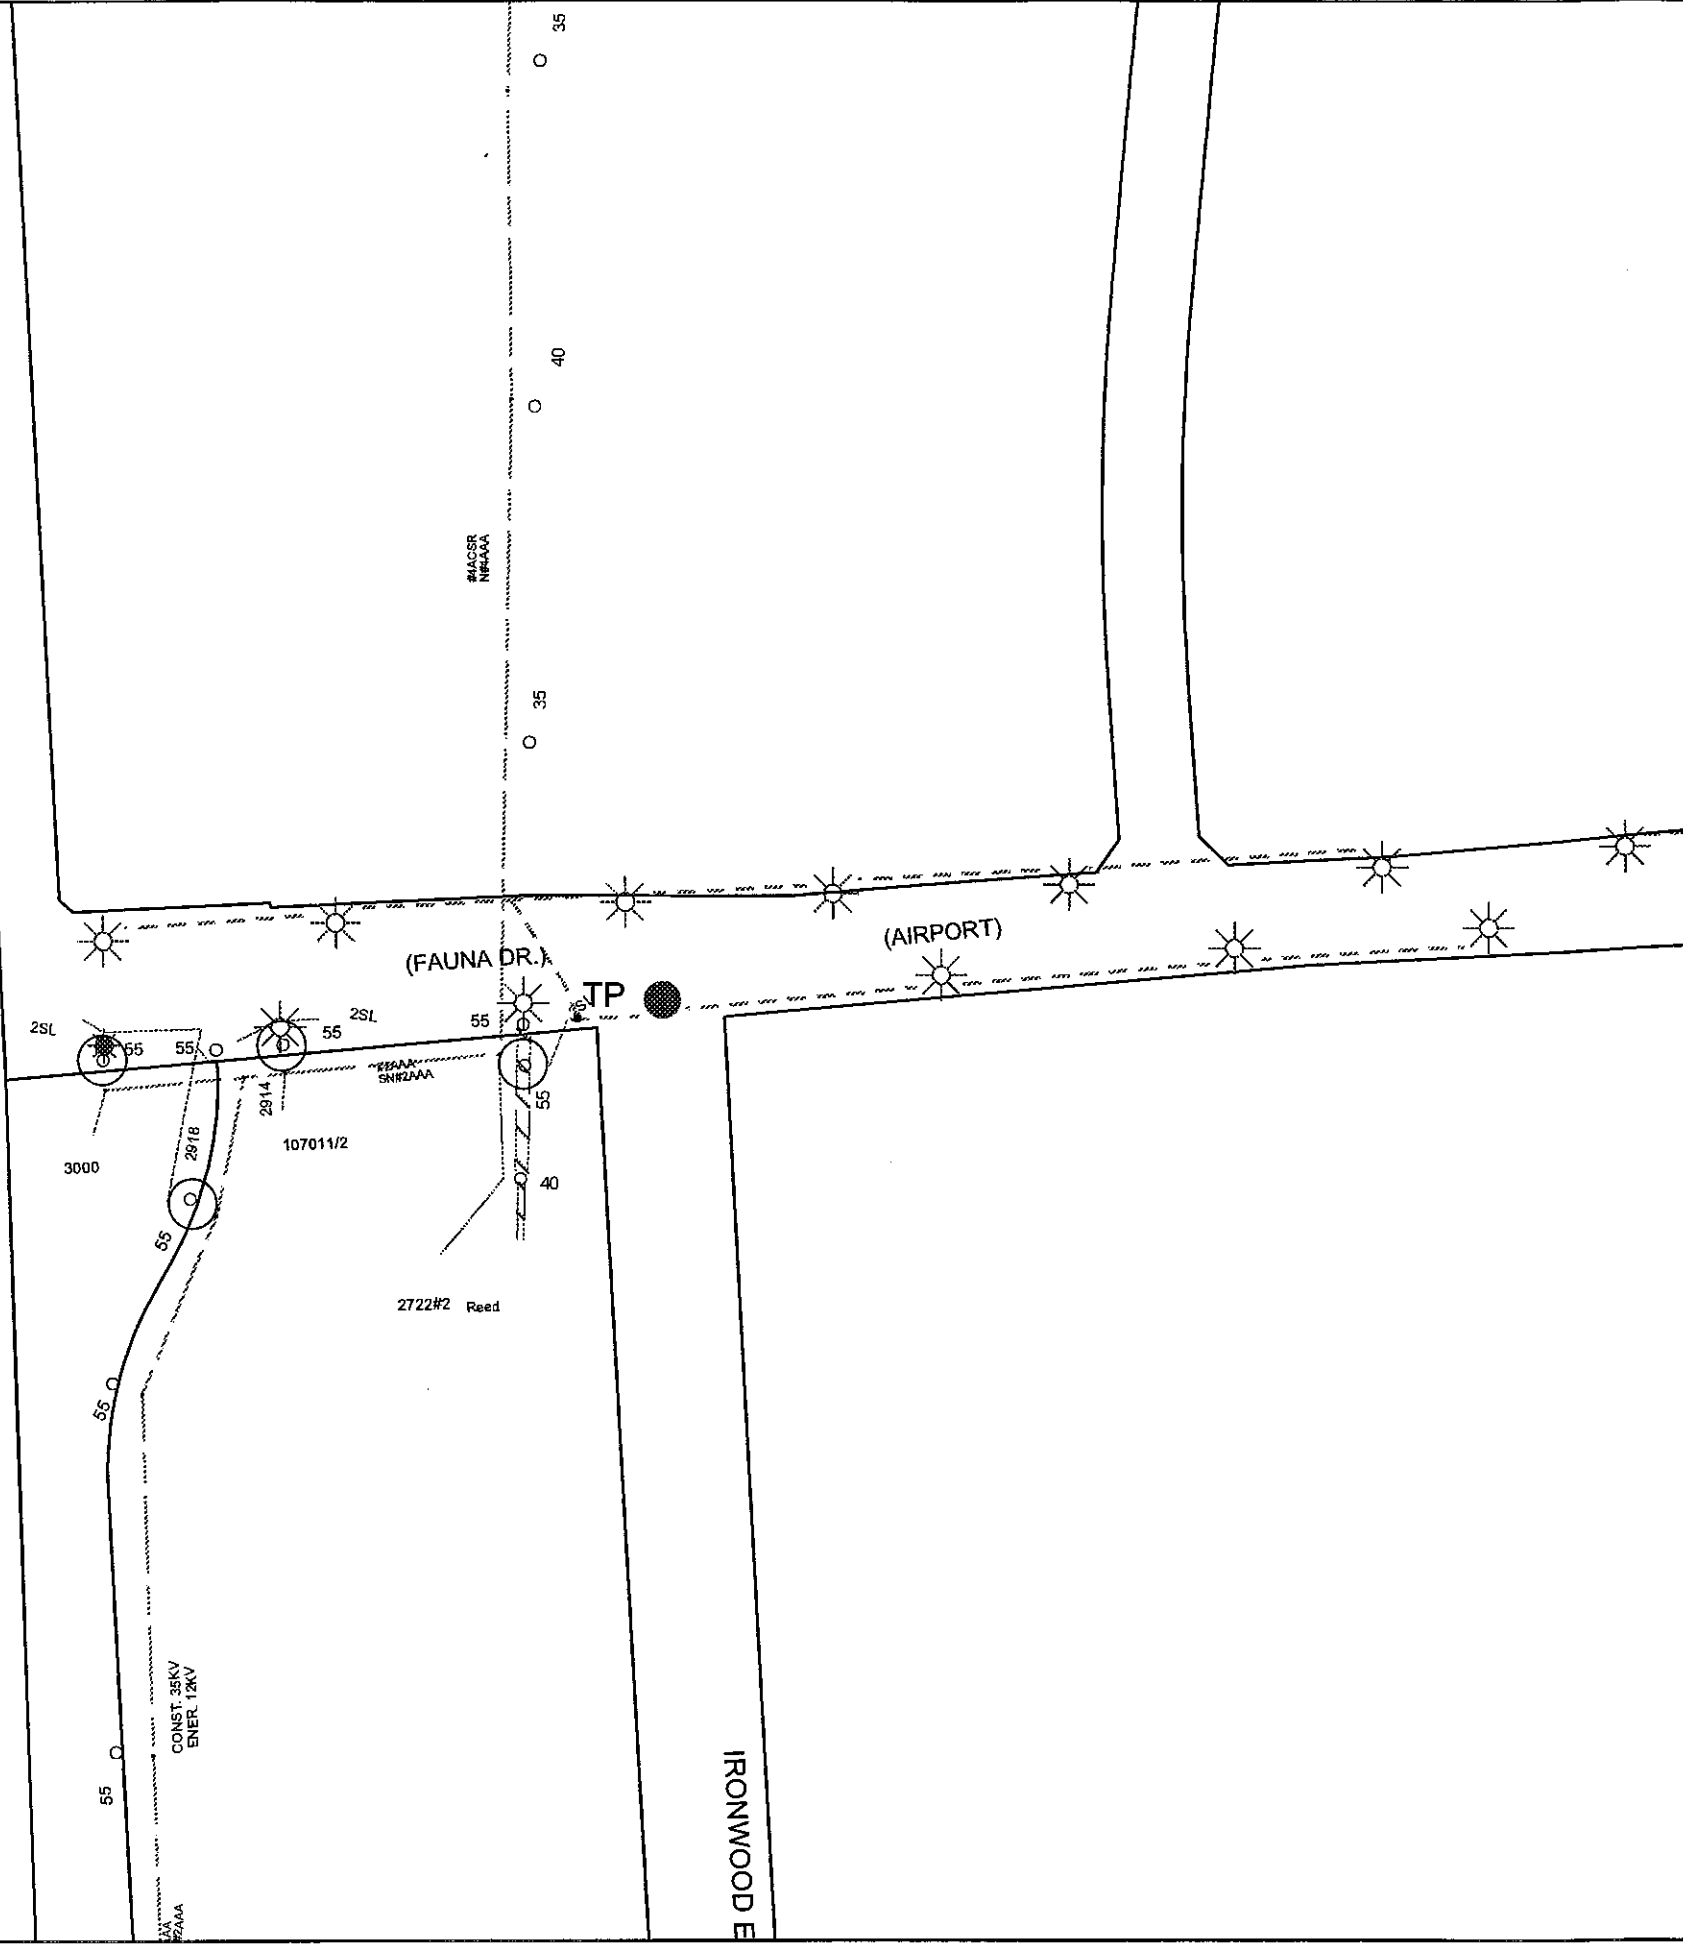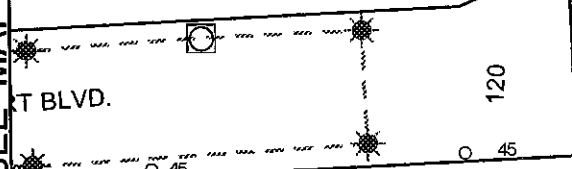

3152000

SEE MAP 5452A

SEE MAP 5352A

3145449




3152000

SEE MAP 5452A

SEE MAP 5352C

3145449

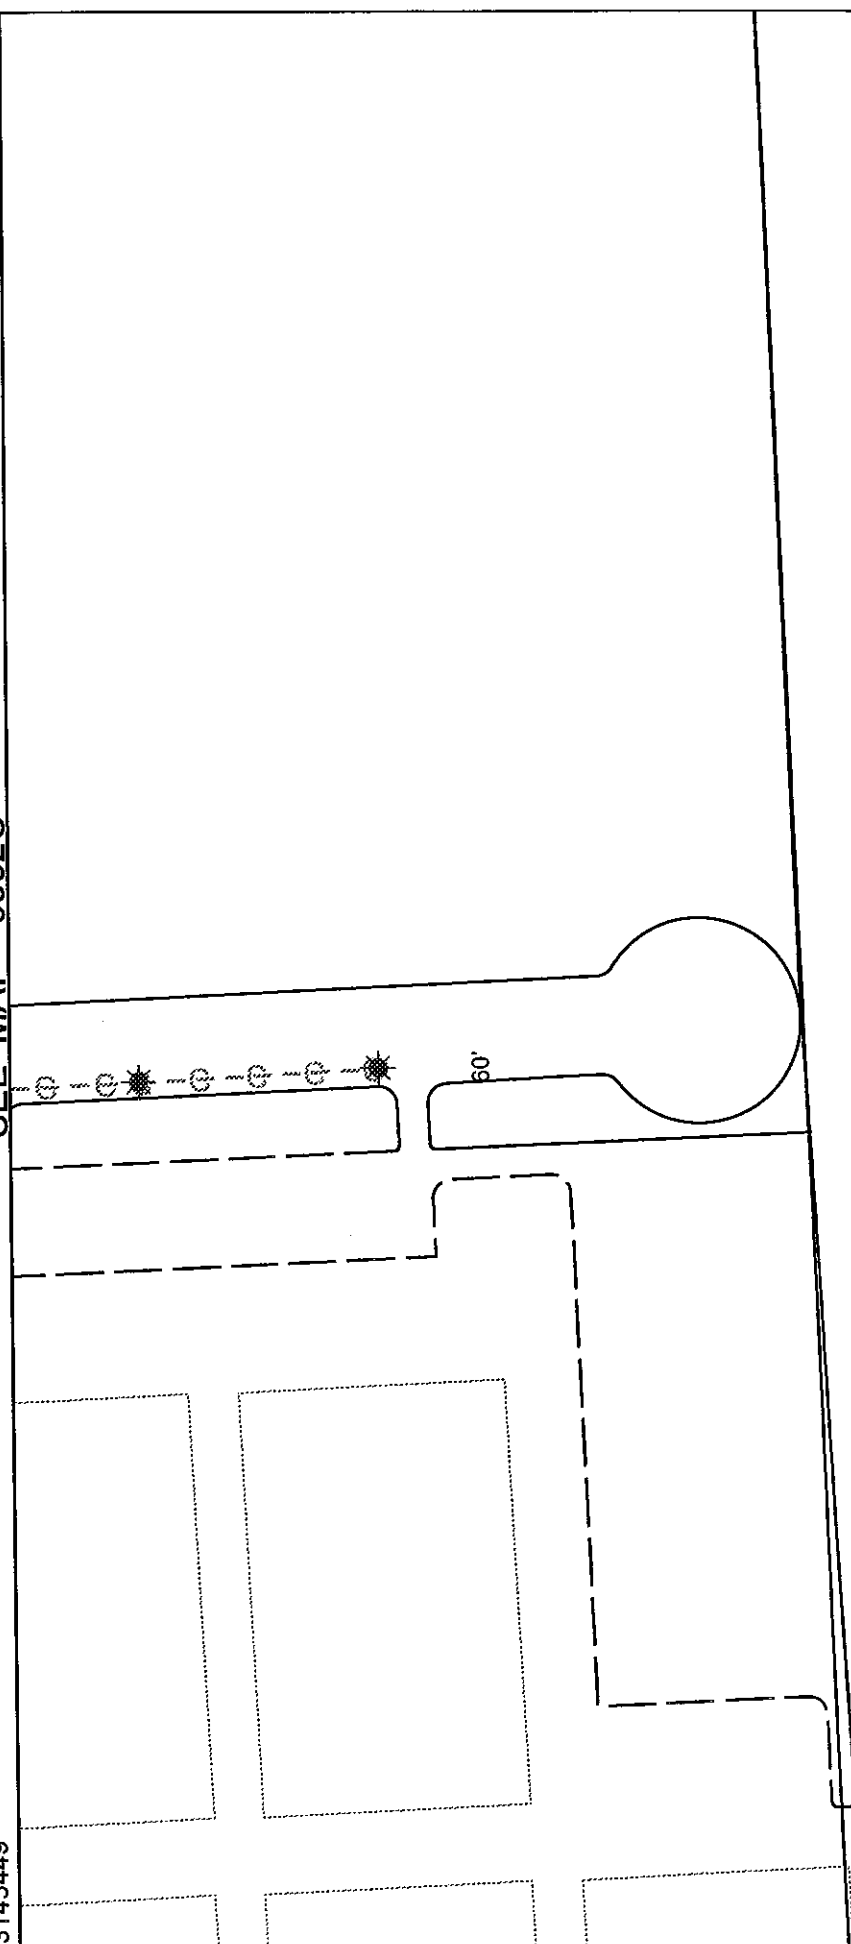

60'

S. H. 288

55 O


55 O

55 O

55 O

110511/2

110811/2

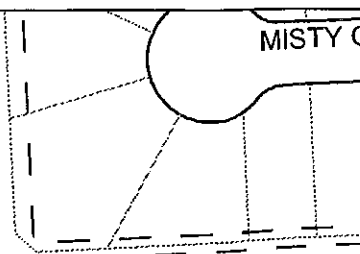

3152000

SEE MAP 5452C

S. H. 288


SEE MAP 5352C

3145449




525

STATE HWY 288

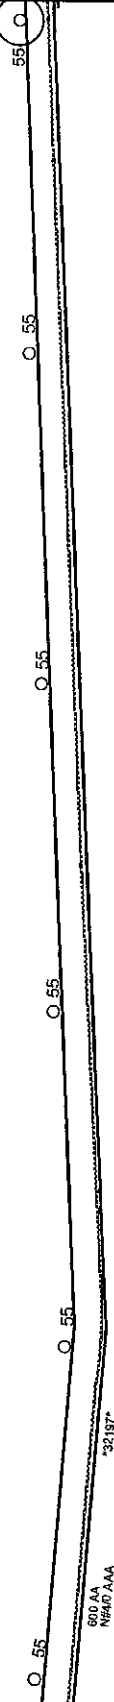

600 AA
N840 AAA

32187

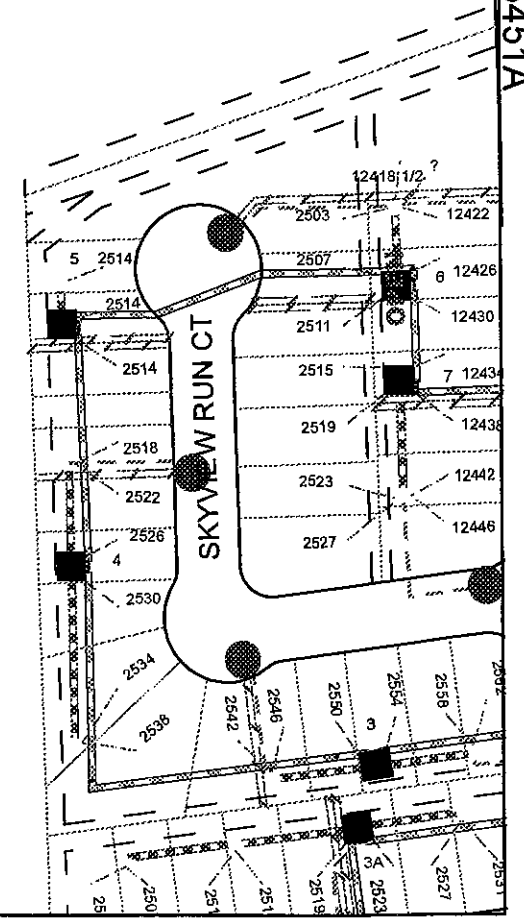

SEE MAP 5351A

SEE MAP 5451A

3145449

3152000

SEE MAP 5351A

3145449




3152000

SEE MAP 5451A

SEE MAP 5351A

3145449

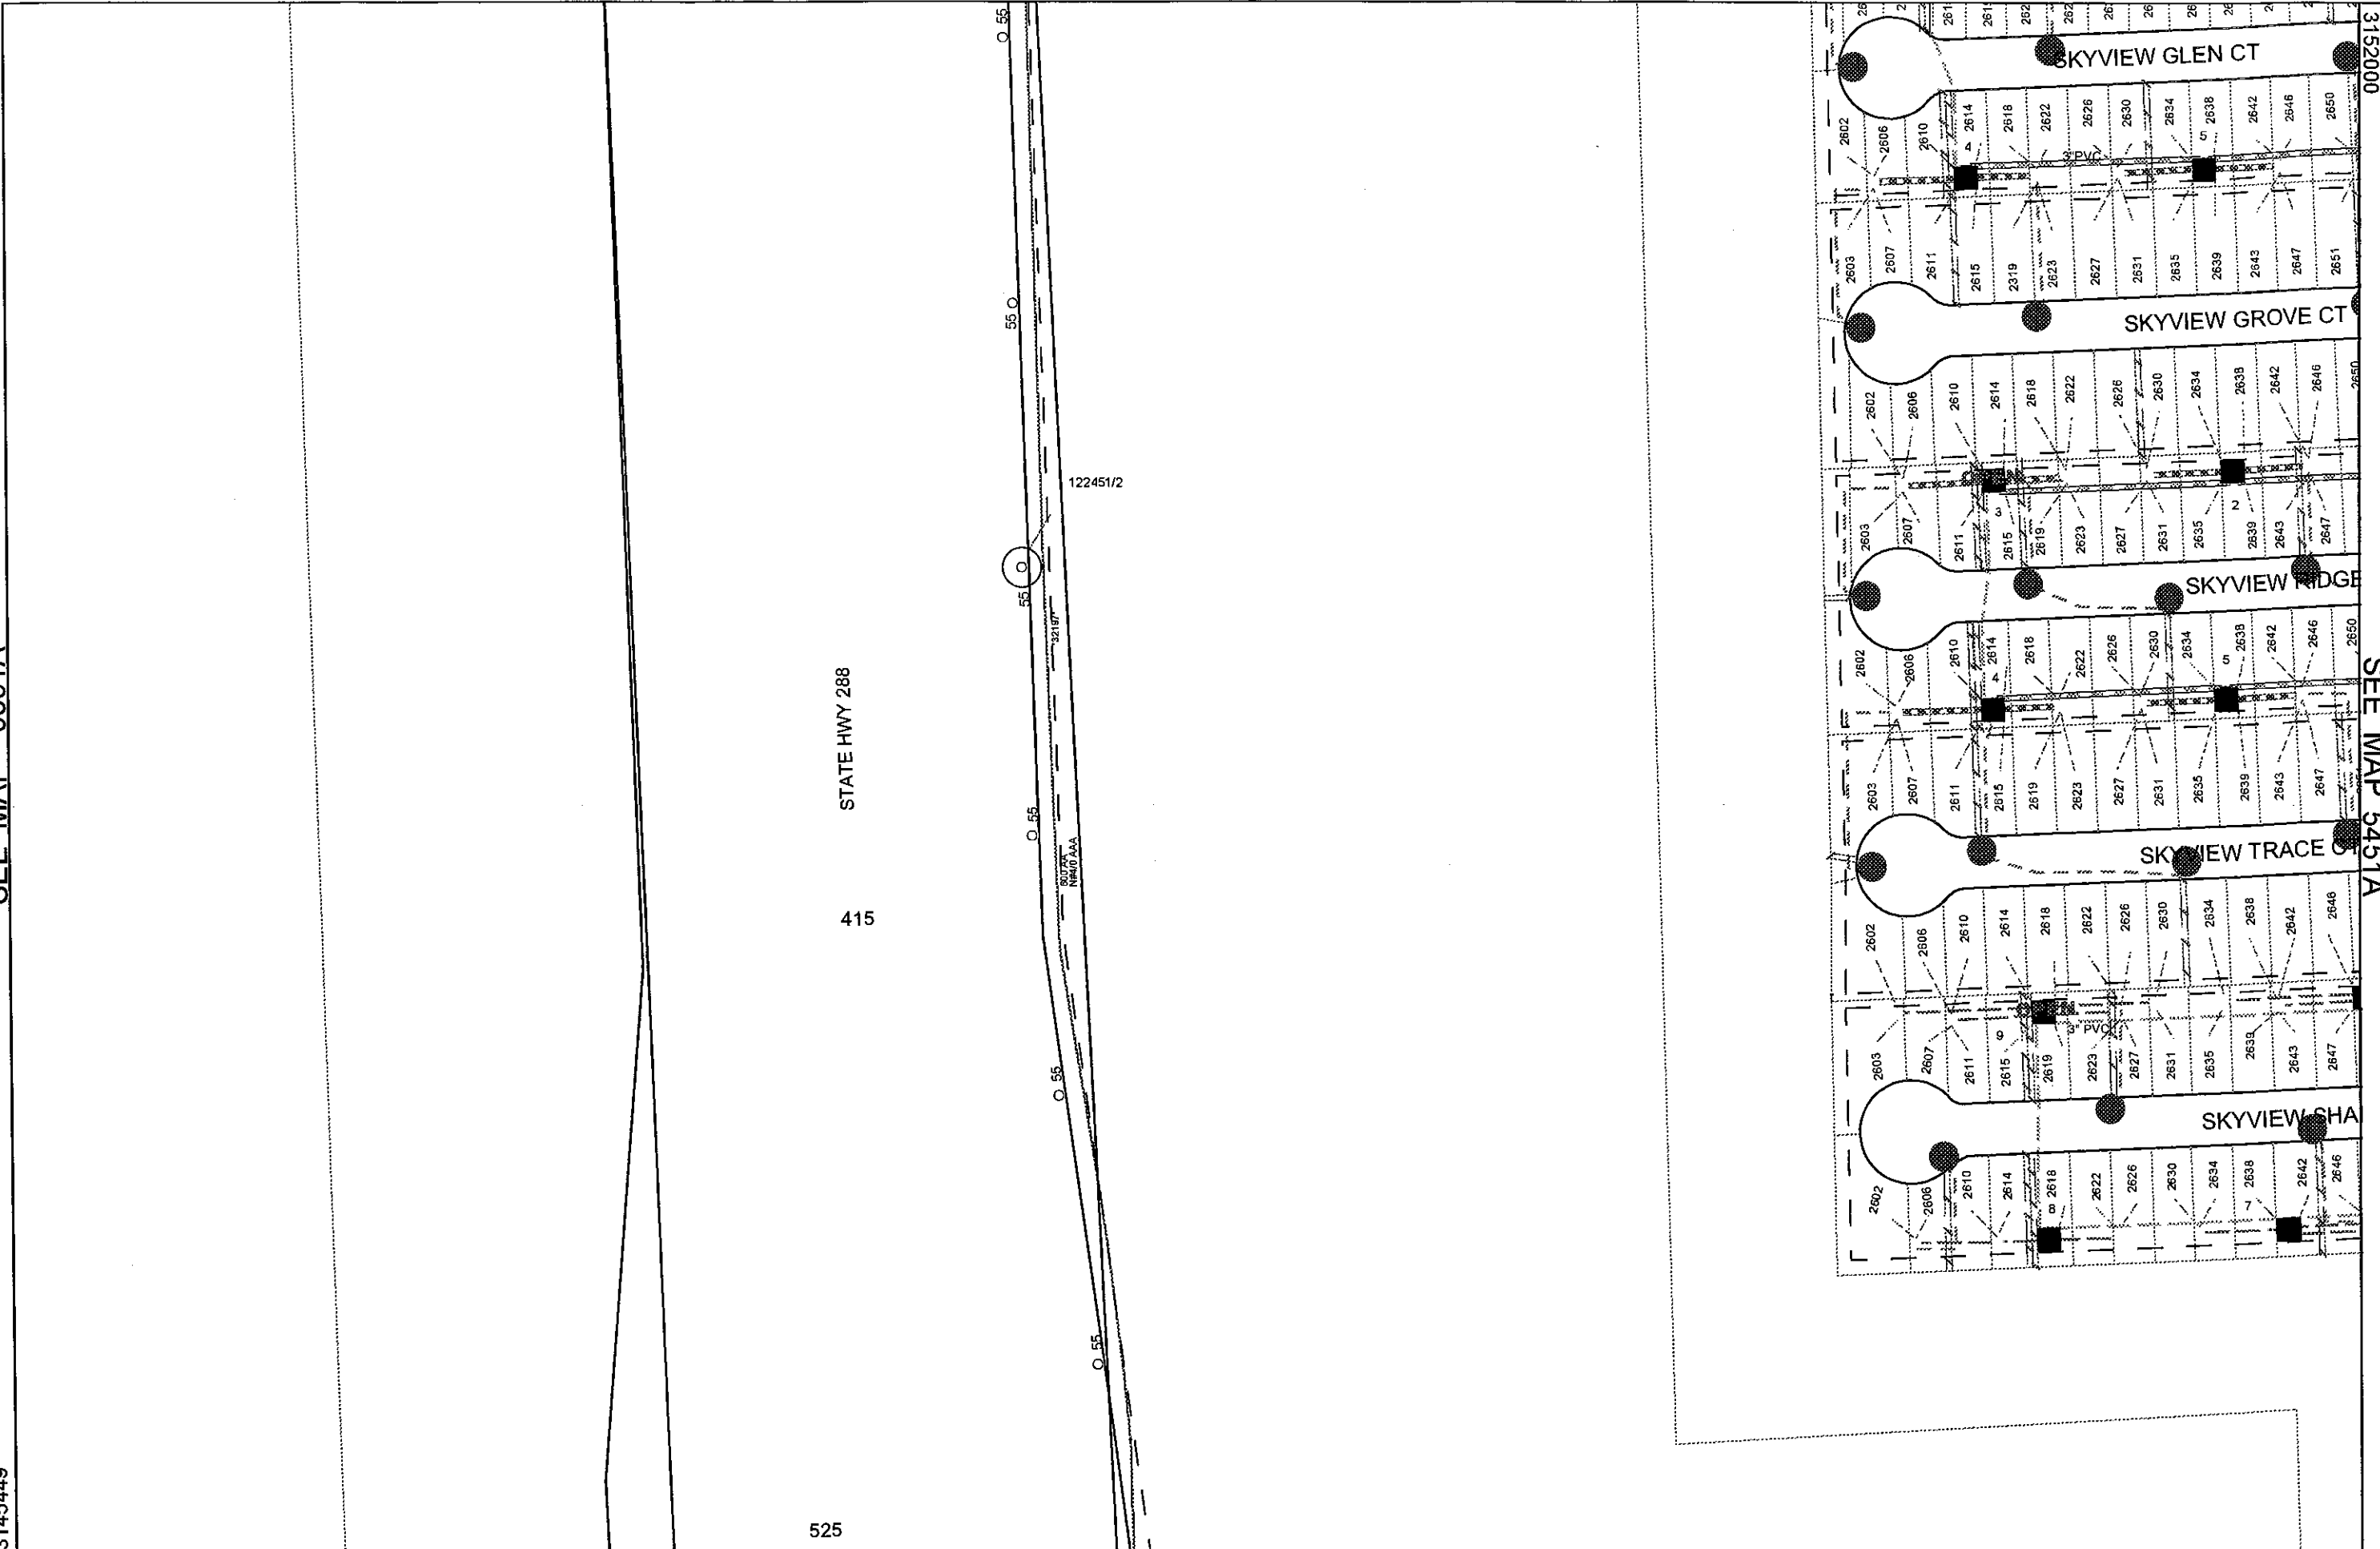

3152000

SEE MAP 5451A

SEE MAP 5351C

SEE MAP 5451C



3145449

661499

Plotted By 220386

Plot Date: 5/16/2013

Copyright © 2002 by CenterPoint Energy, Inc.

SEE MAP 5350B

SCALE 1 inch = 150 feet

FACILITY MAP 5351D



SEE MAP 5351C

SEE MAP 5451C

3152000

3145449

661499

Plotted By 220386

Plot Date: 5/16/2013

Copyright © 2002 by CenterPoint Energy, Inc.


SEE MAP 5350B

SCALE 1 inch = 150 feet


FACILITY MAP 5351D

SEE MAP 5351C

3145449

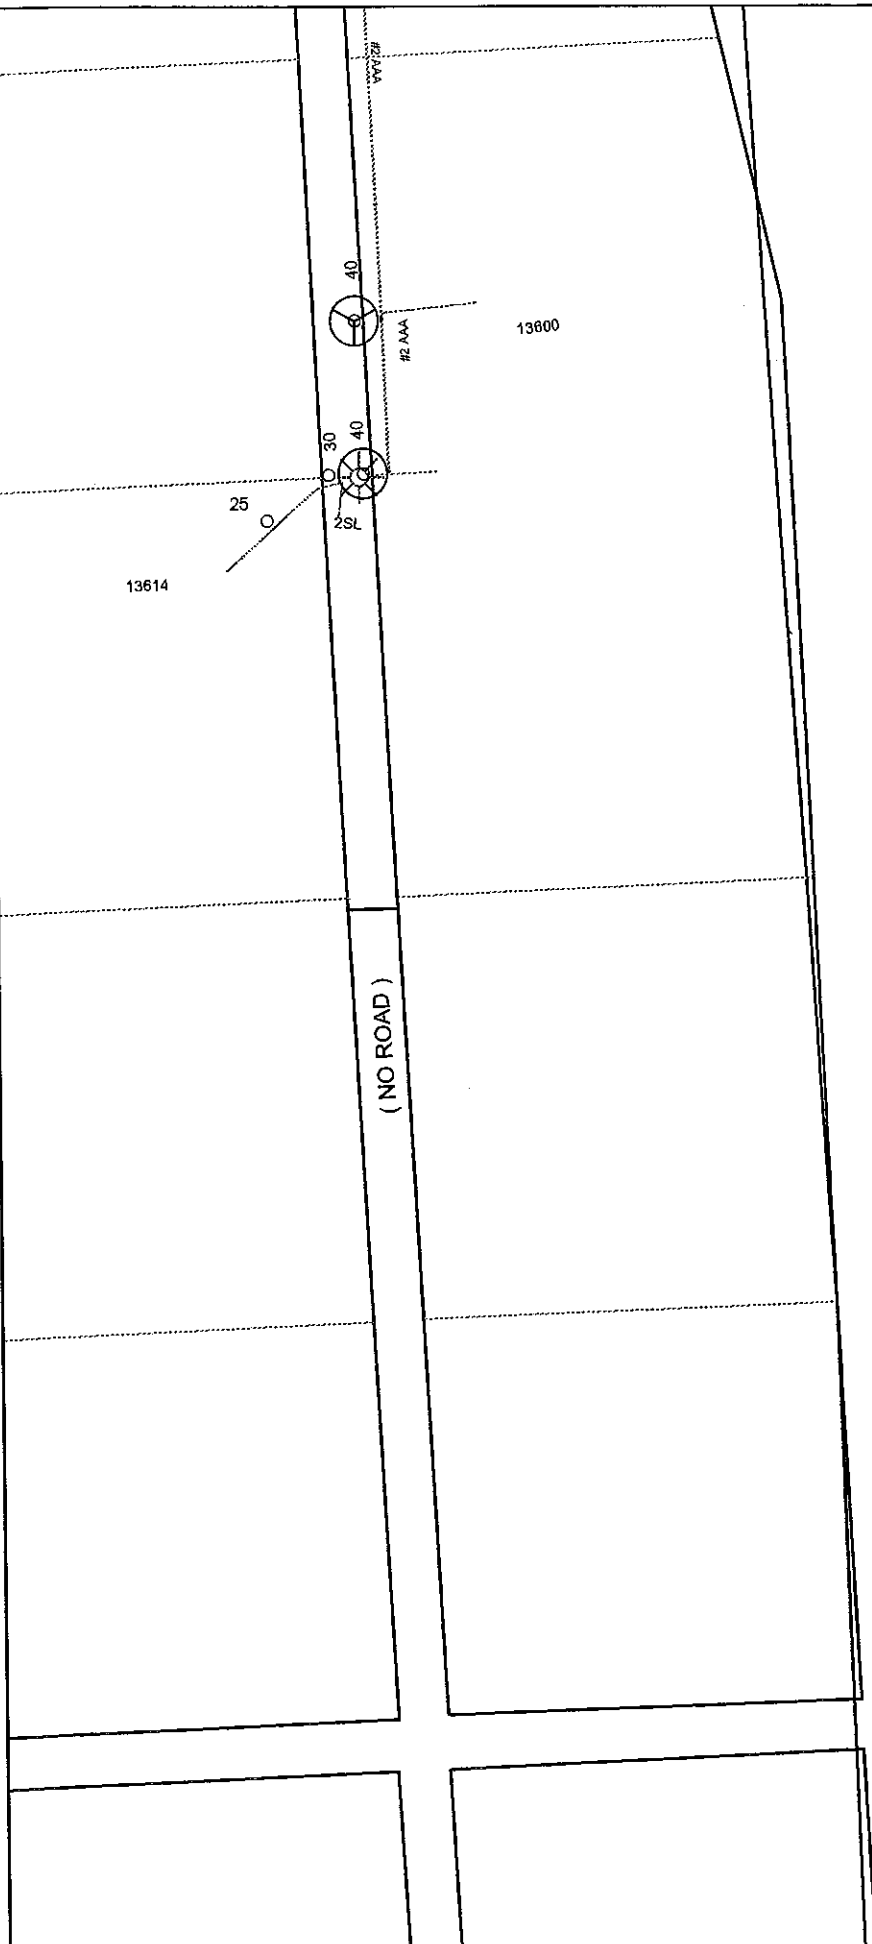

STATE HWY 288


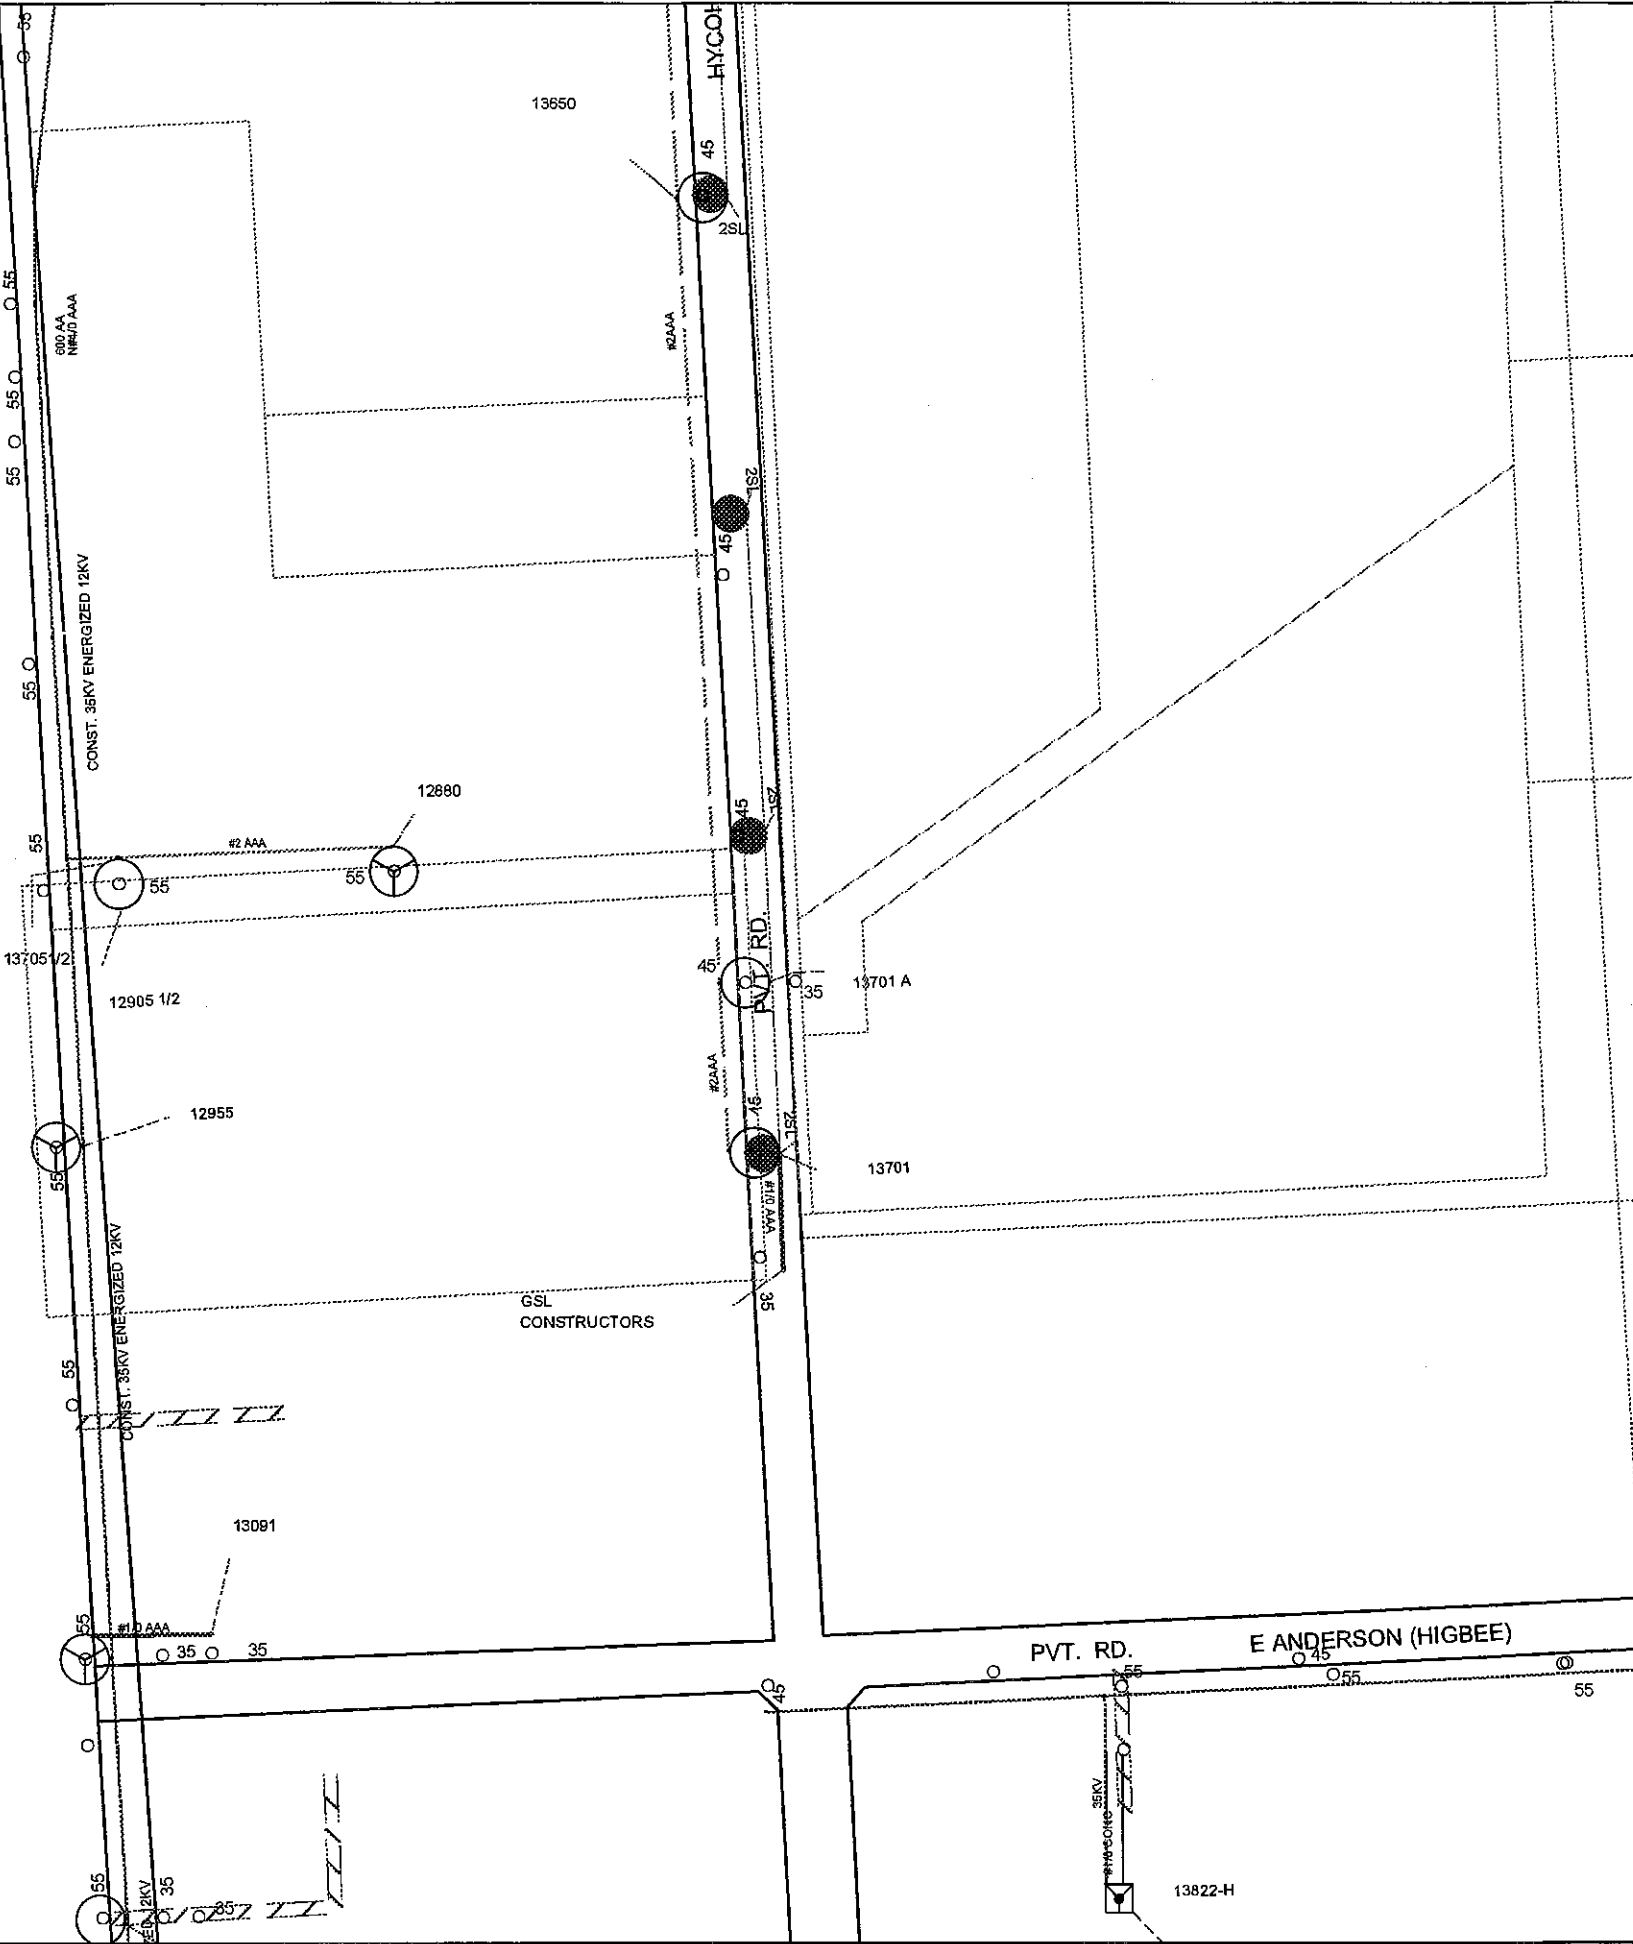


SEE MAP 5451C

3152000

SEE MAP 5351C

3145449

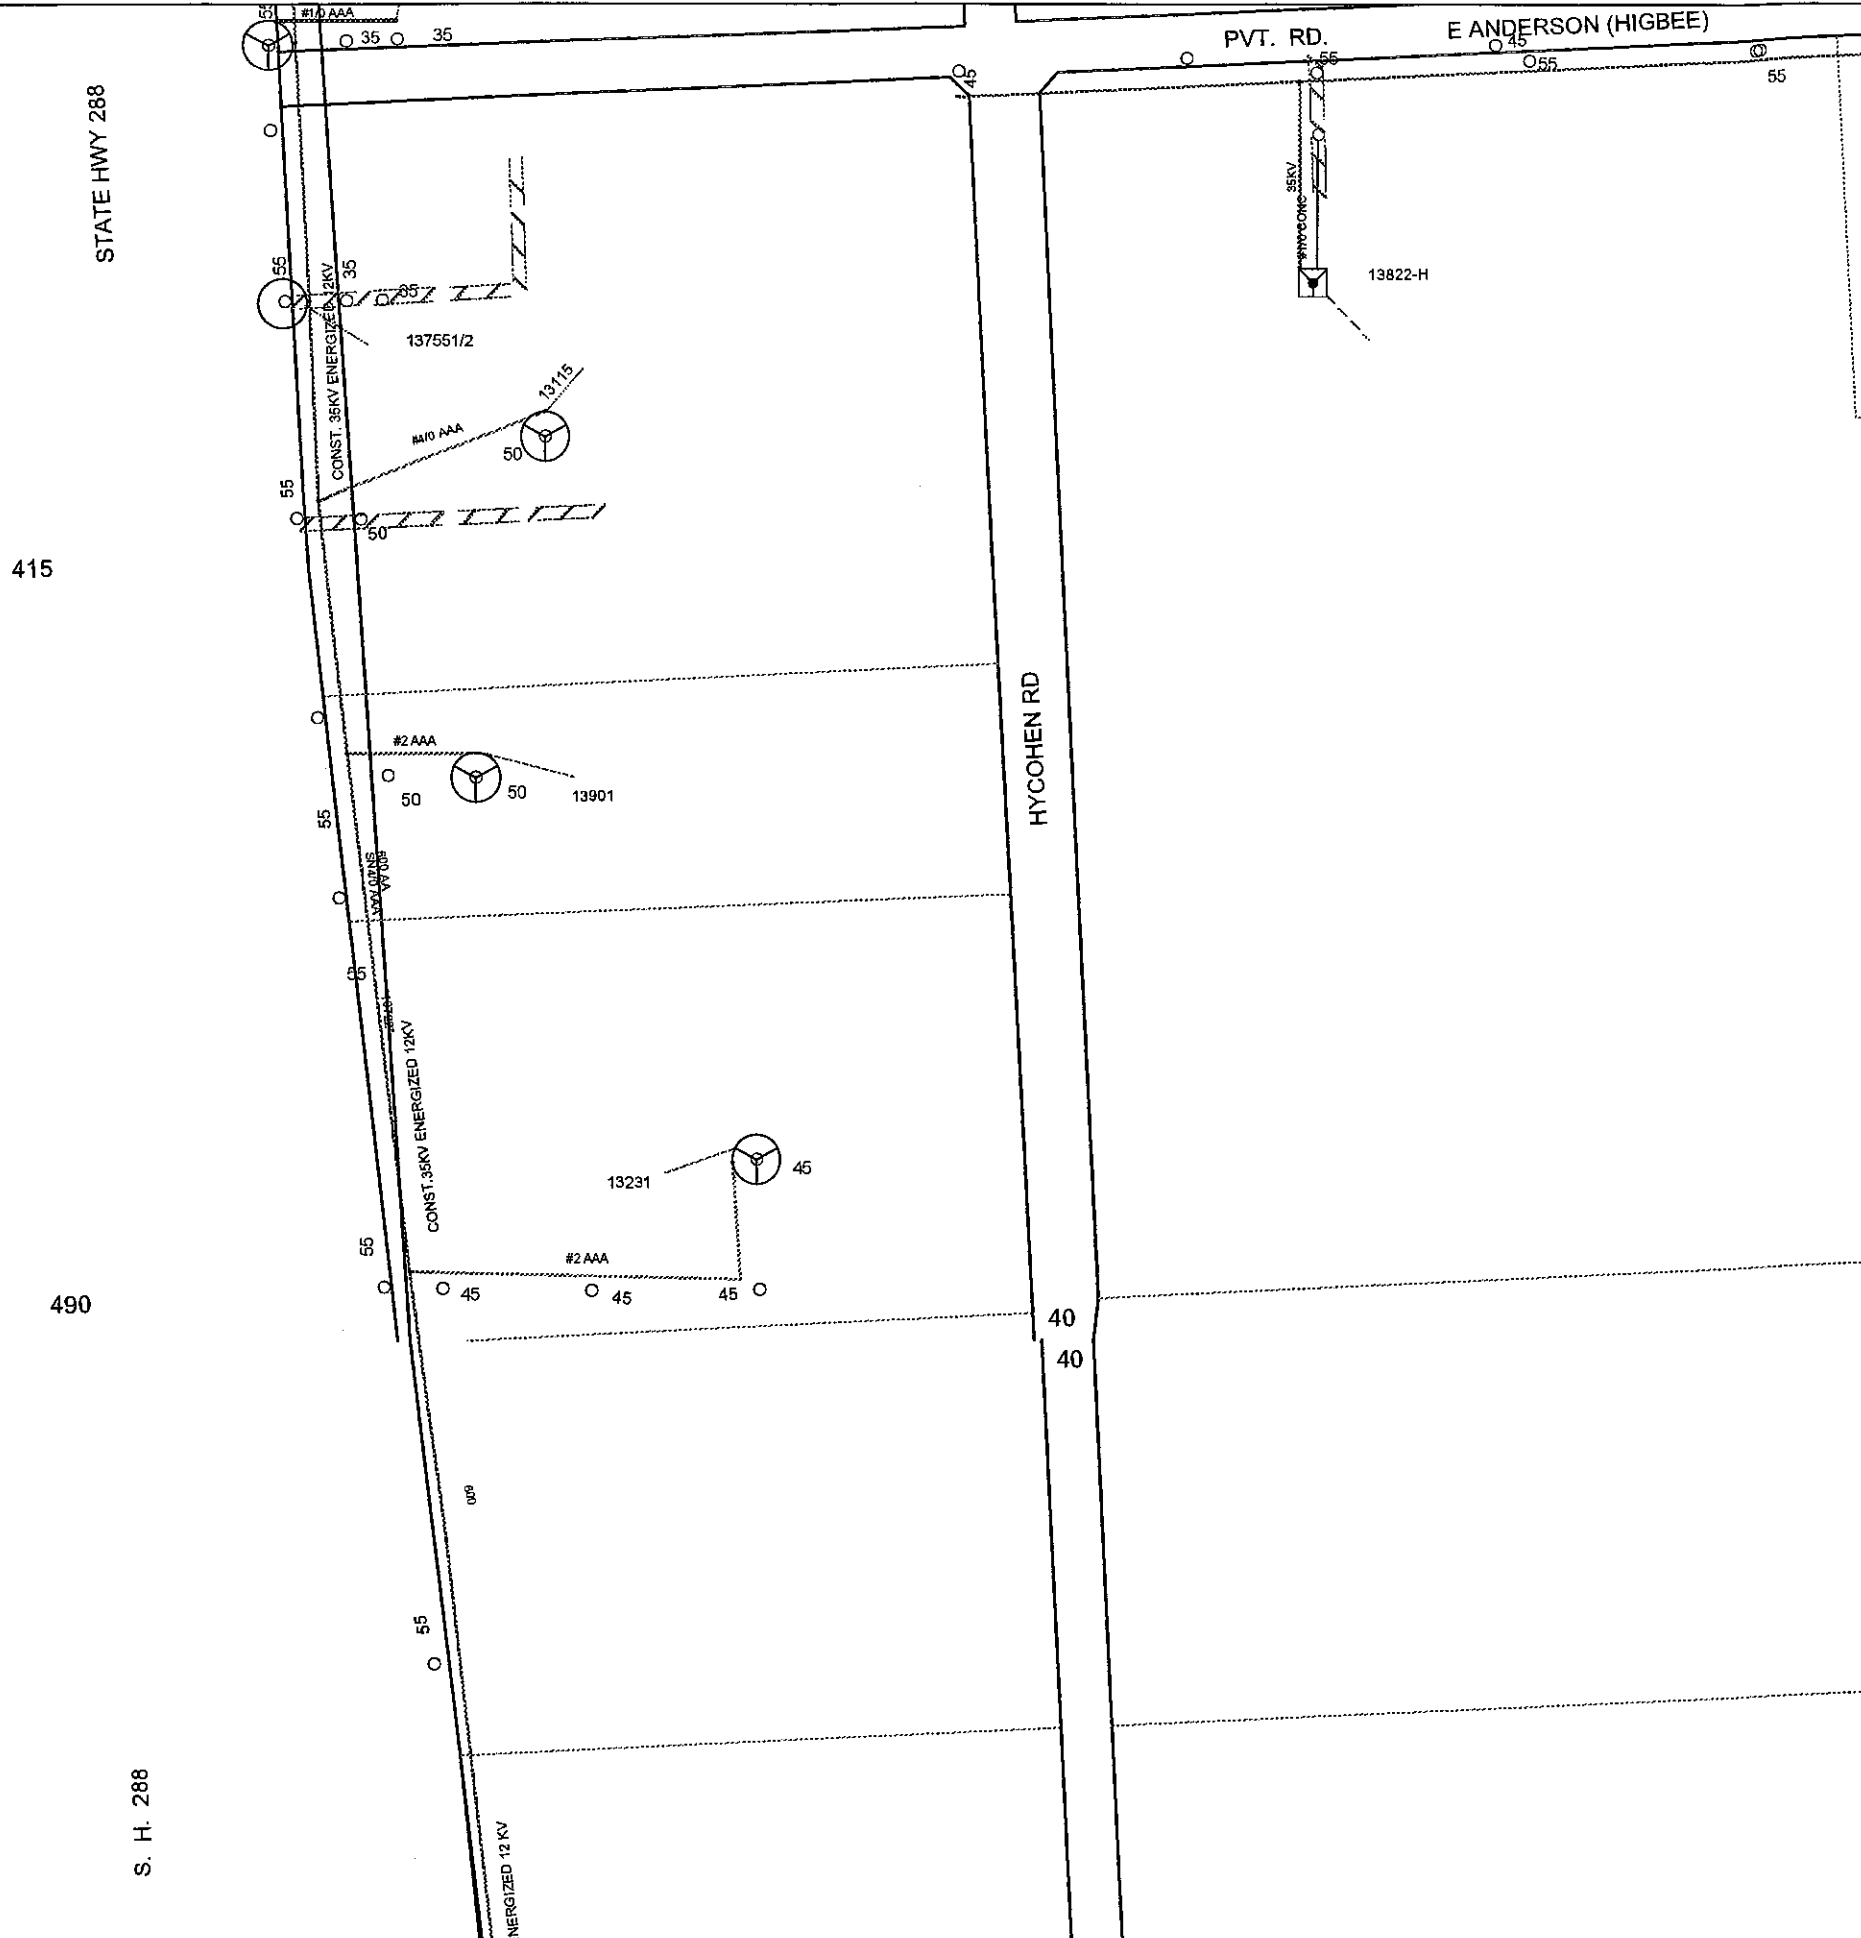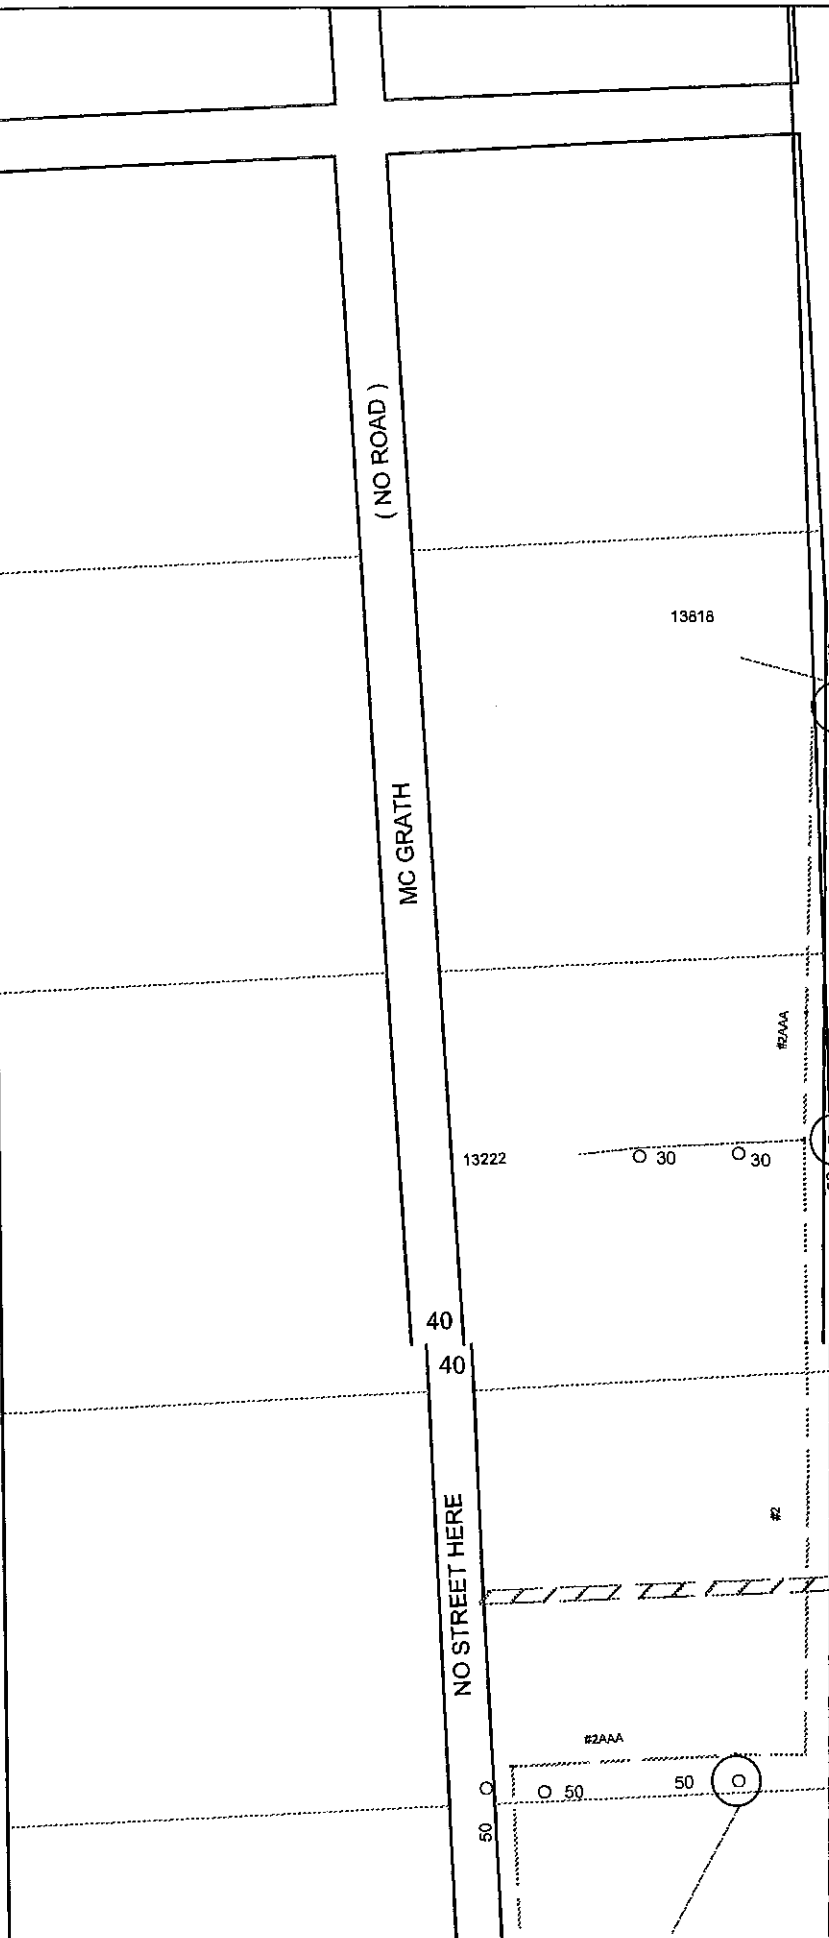

3152000

SEE MAP 5451C

SEE MAP 5350A

3145449

657200

Plotted By: 220386


Plot Date: 5/16/2013

Copyright © 2002 by CenterPoint Energy, Inc.

SEE MAP 5350D

SCALE 1 inch = 150 feet

FACILITY MAP 5350B

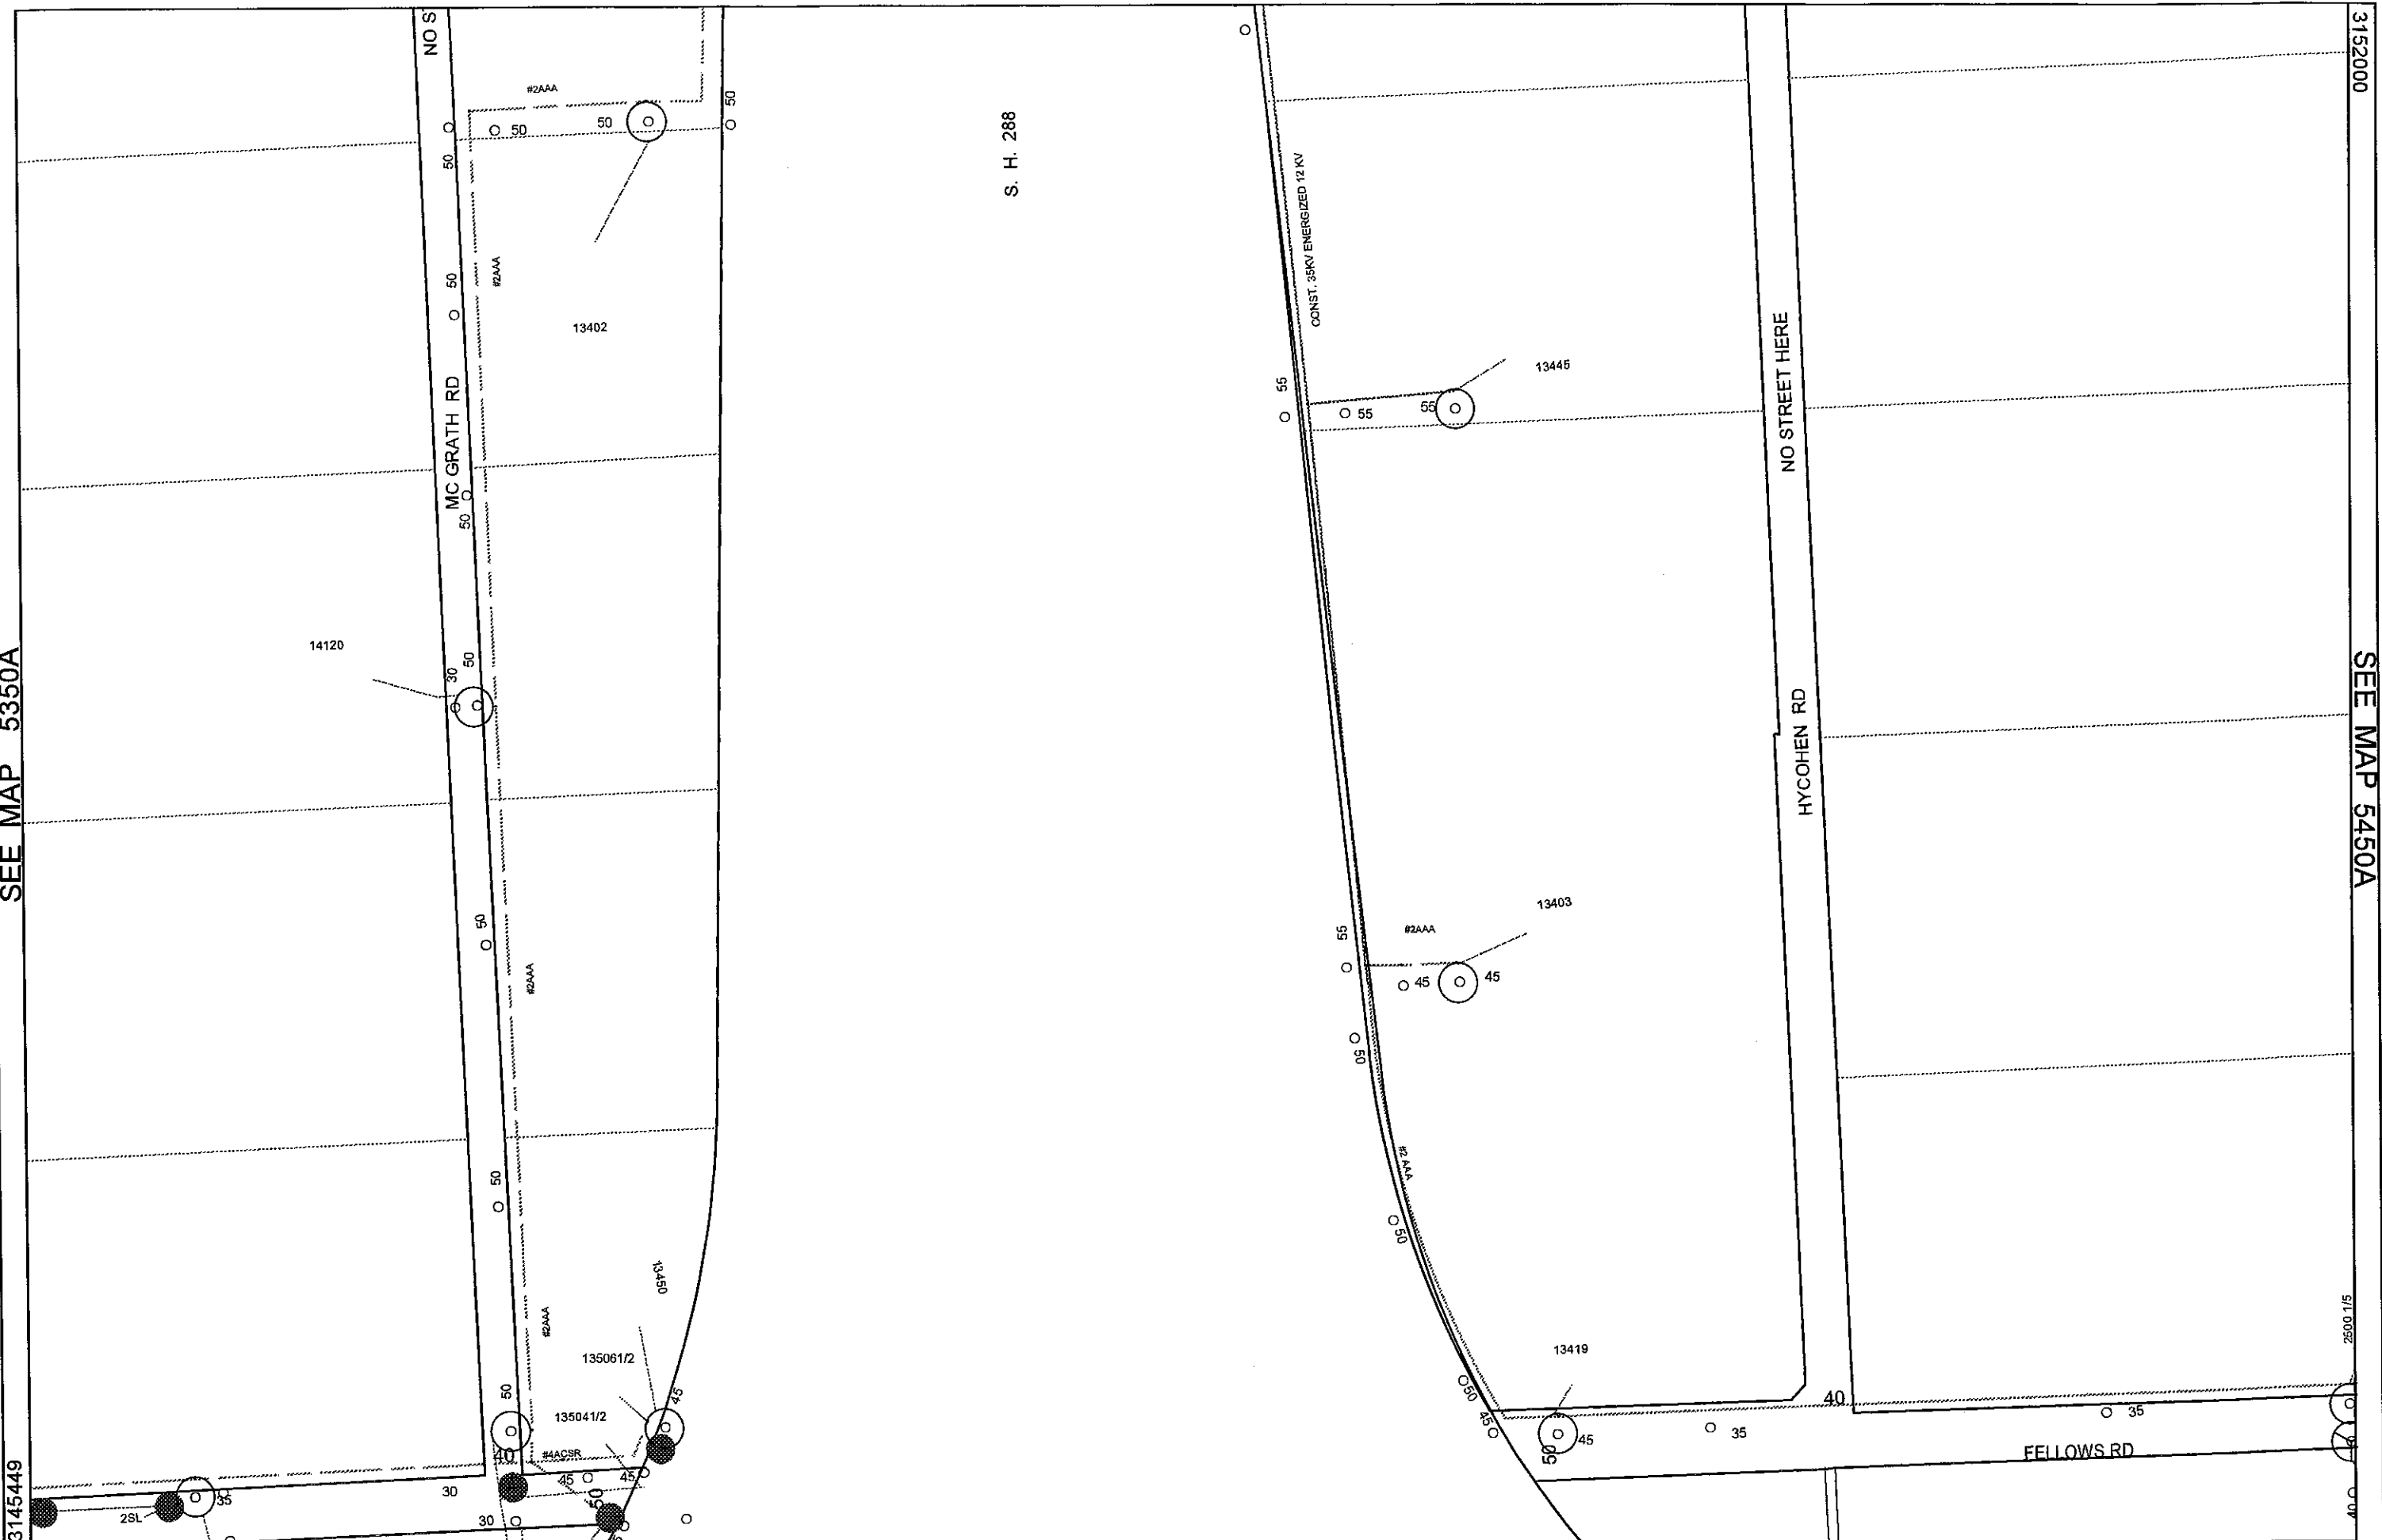

SEE MAP 5450A

3152000





SEE MAP 5350A

SEE MAP 5450A

SEE MAP 5350A

3145449

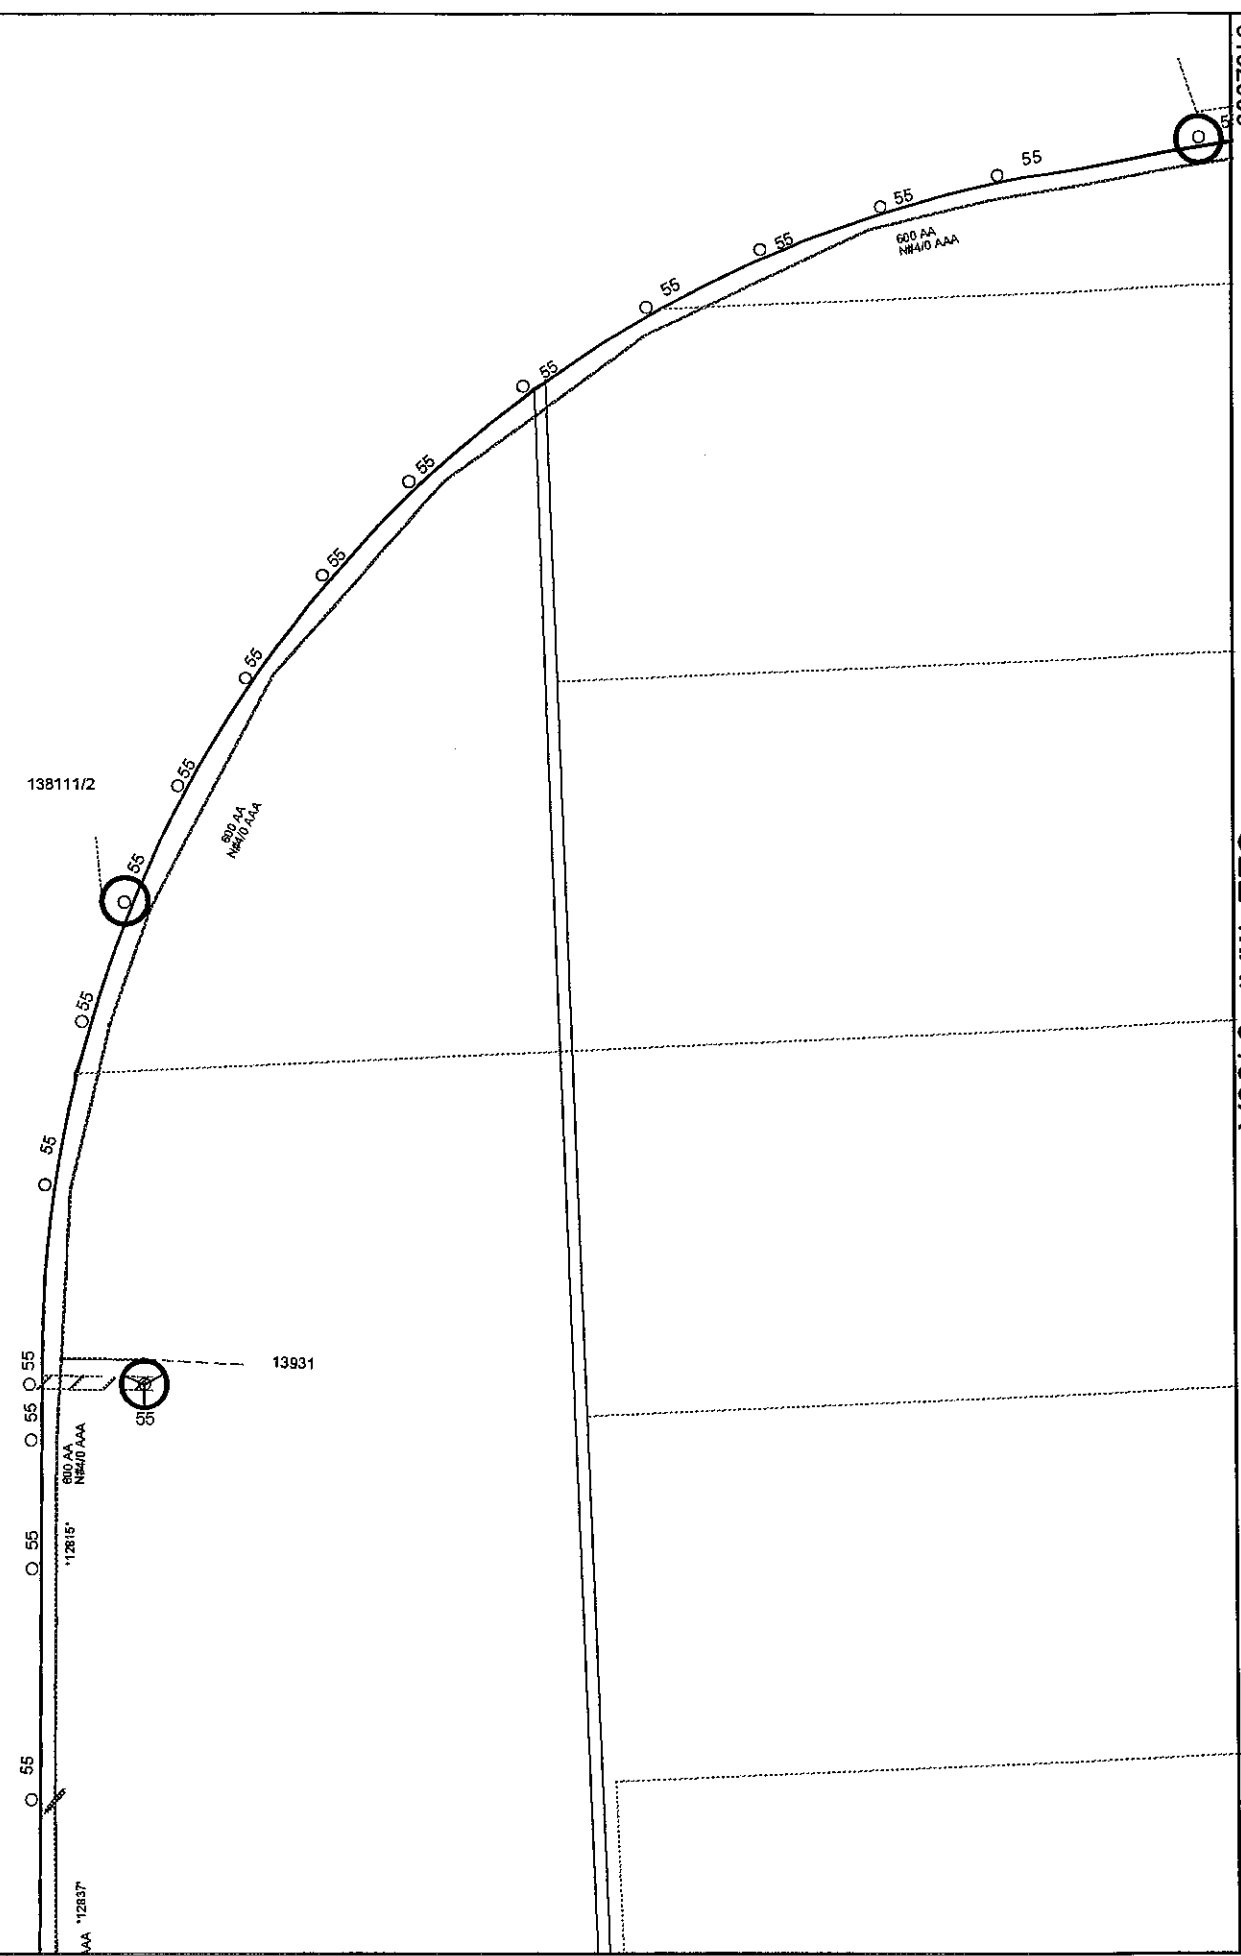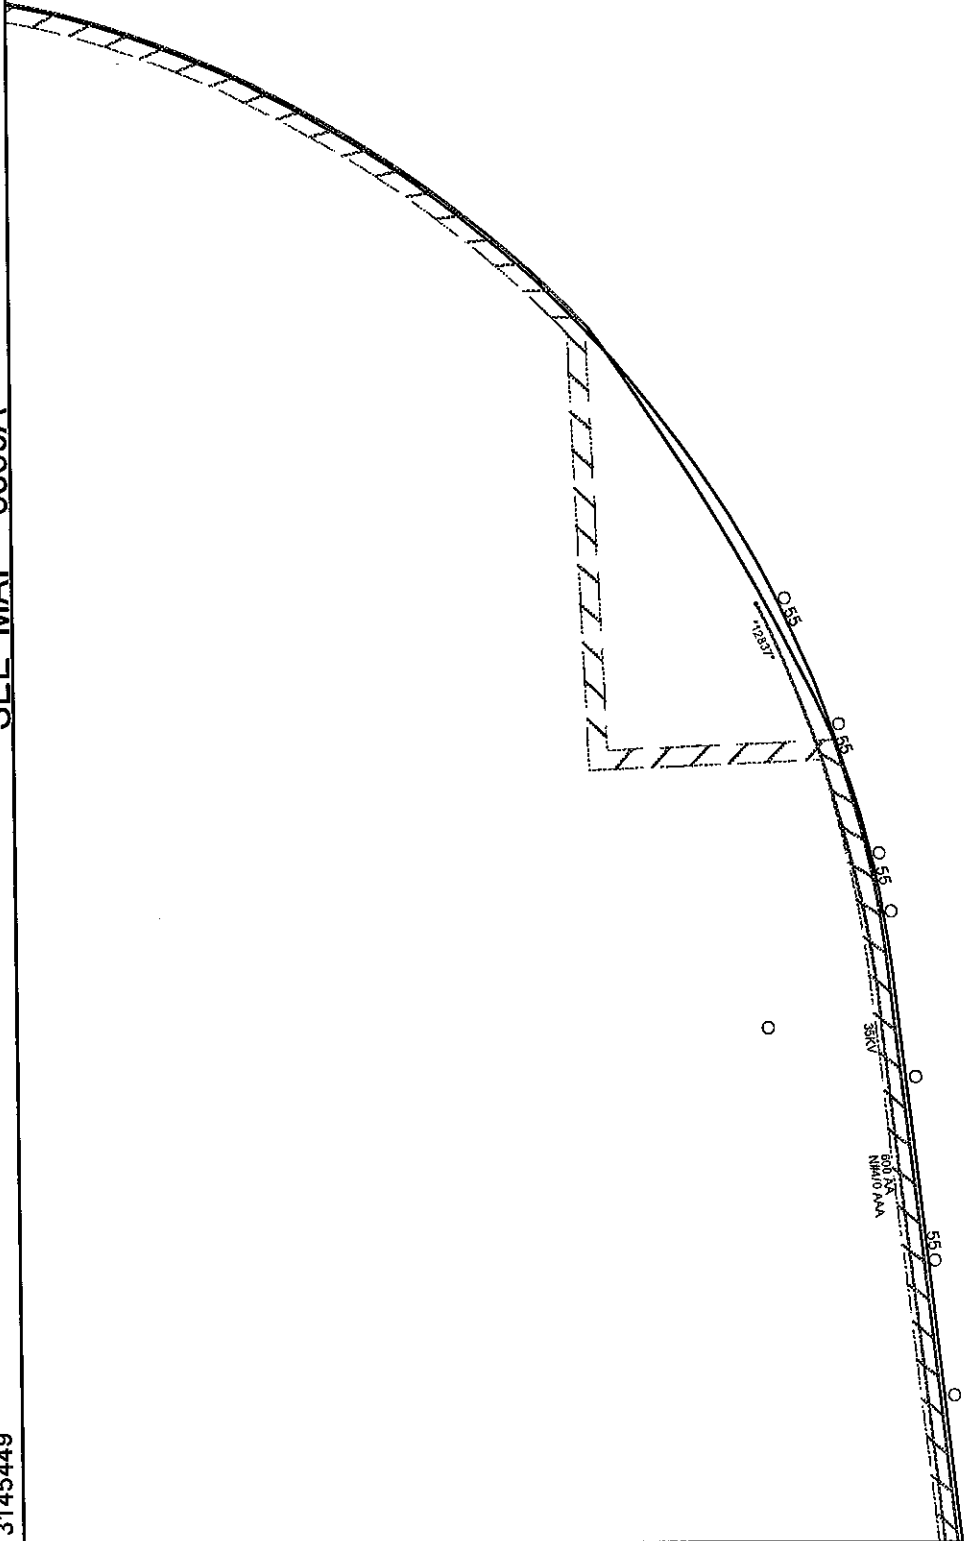

3152000

SEE MAP 5450A

SEE MAP 5350C

3145449



652899

Plotted By 220386

Plot Date: 5/16/2013

Copyright ©2002 by CenterPoint Energy, Inc.

SEE MAP 5349B

SCALE 1 inch = 150 feet

FACILITY MAP 5350D

SEE MAP 5450C

3152000



SEE MAP 5350C

SEE MAP 5450C

3145449

652899

Plotted By 220386

Plot Date: 5/16/2013

Copyright © 2002 by CenterPoint Energy, Inc.

SEE MAP 5349B


SCALE 1 inch = 150 feet

FACILITY MAP 5350D

3152000

SEE MAP 5350C

3145449

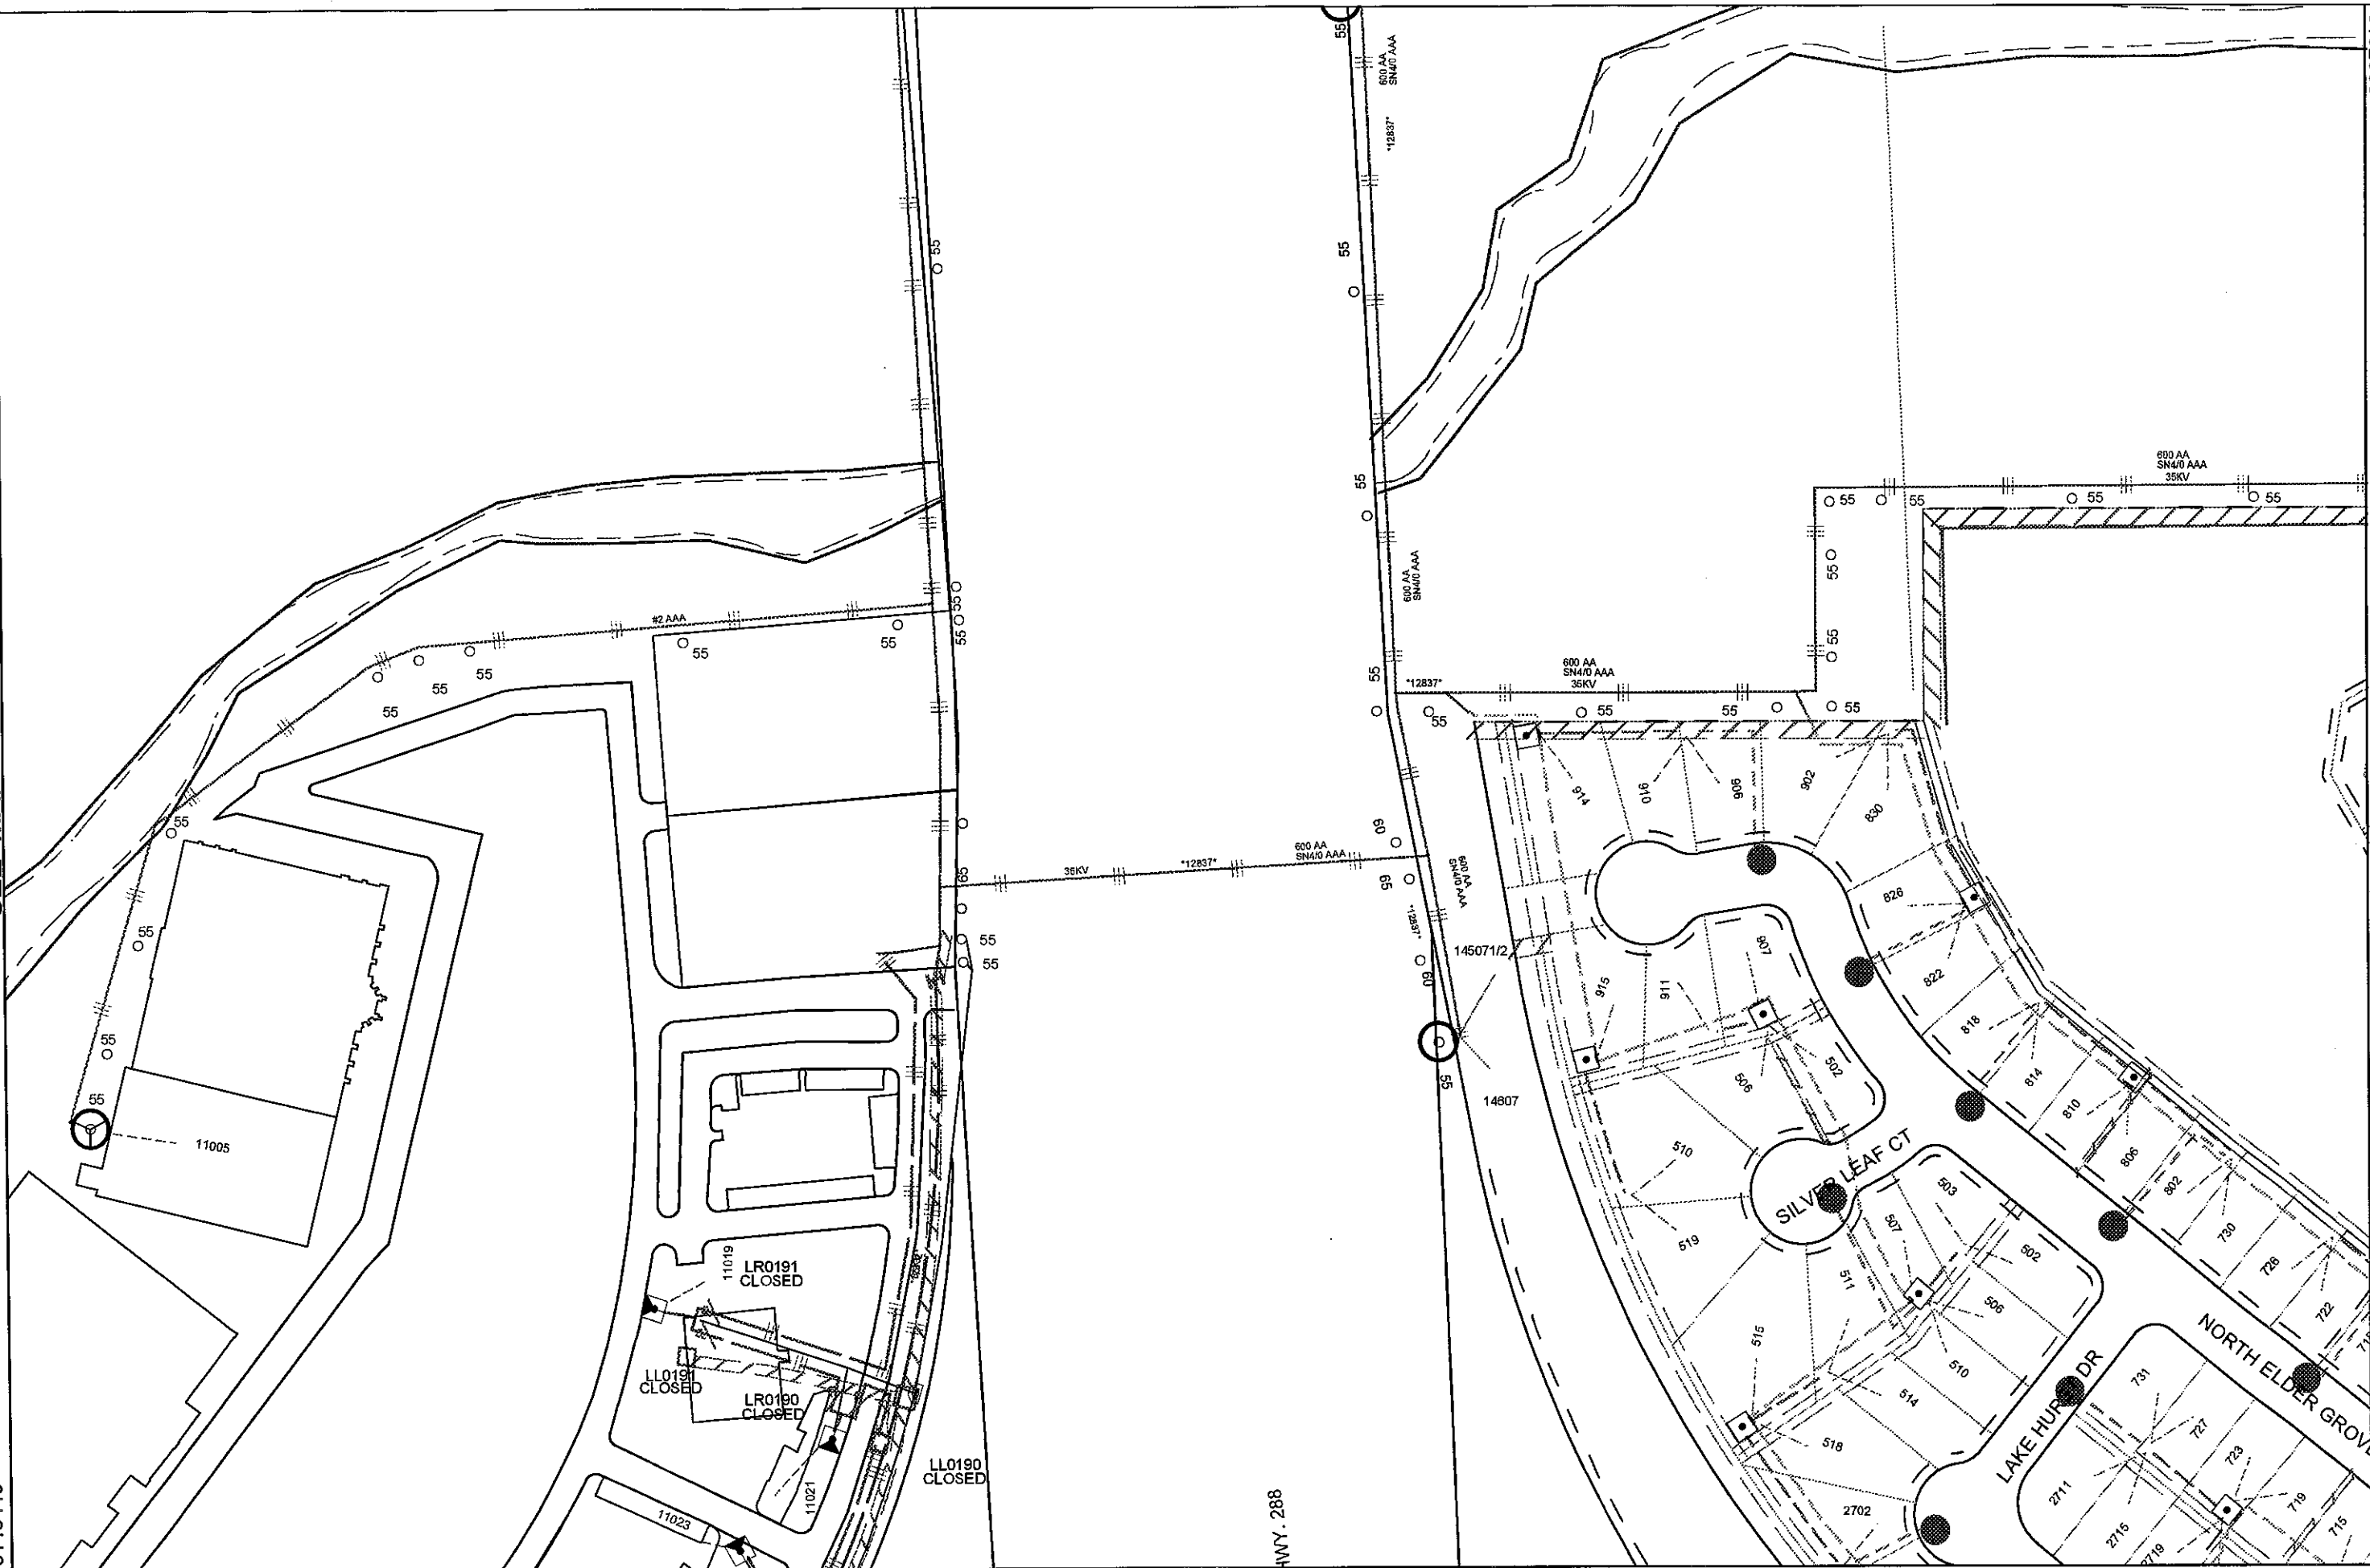

SEE MAP 5450C