


Existing LP 1604 Typical Section

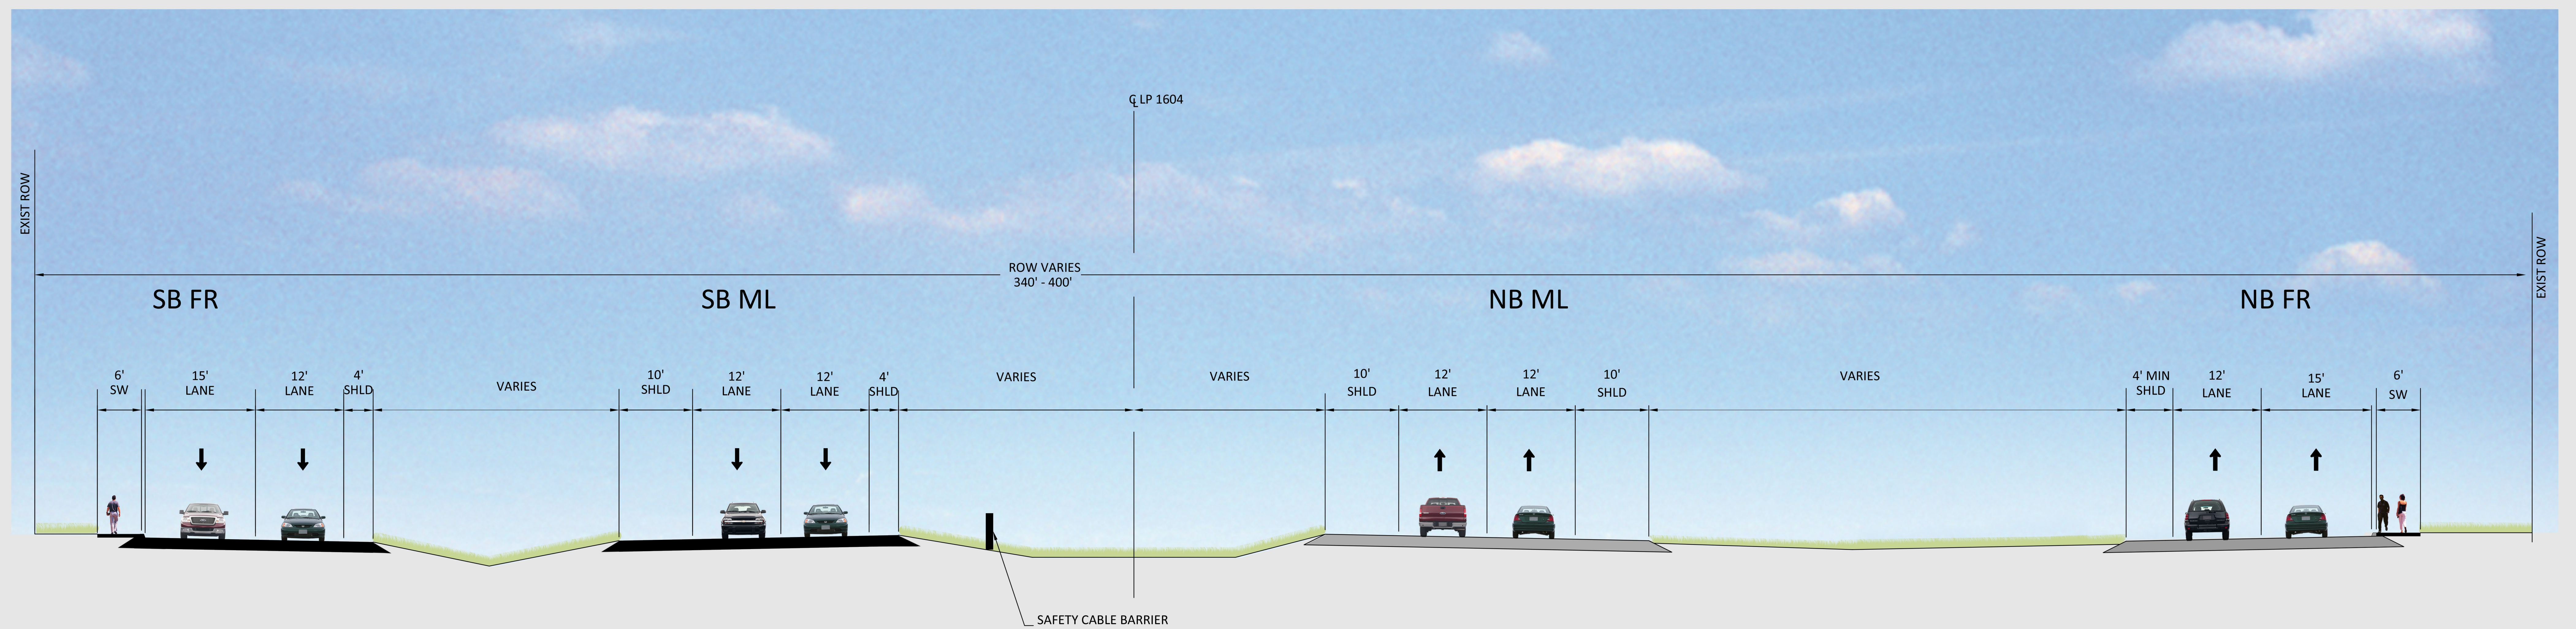

Proposed LP 1604 Typical Section