



* CONTINUES TO CARDINAL INTERCHANGE



- LEGEND**
-  PROPOSED MAINLANES
 -  PROPOSED DIRECT CONNECTOR
 -  PROPOSED RAMP
 -  PROPOSED FRONTAGE ROAD / CROSS STREET
 -  LANE DESIGNATION

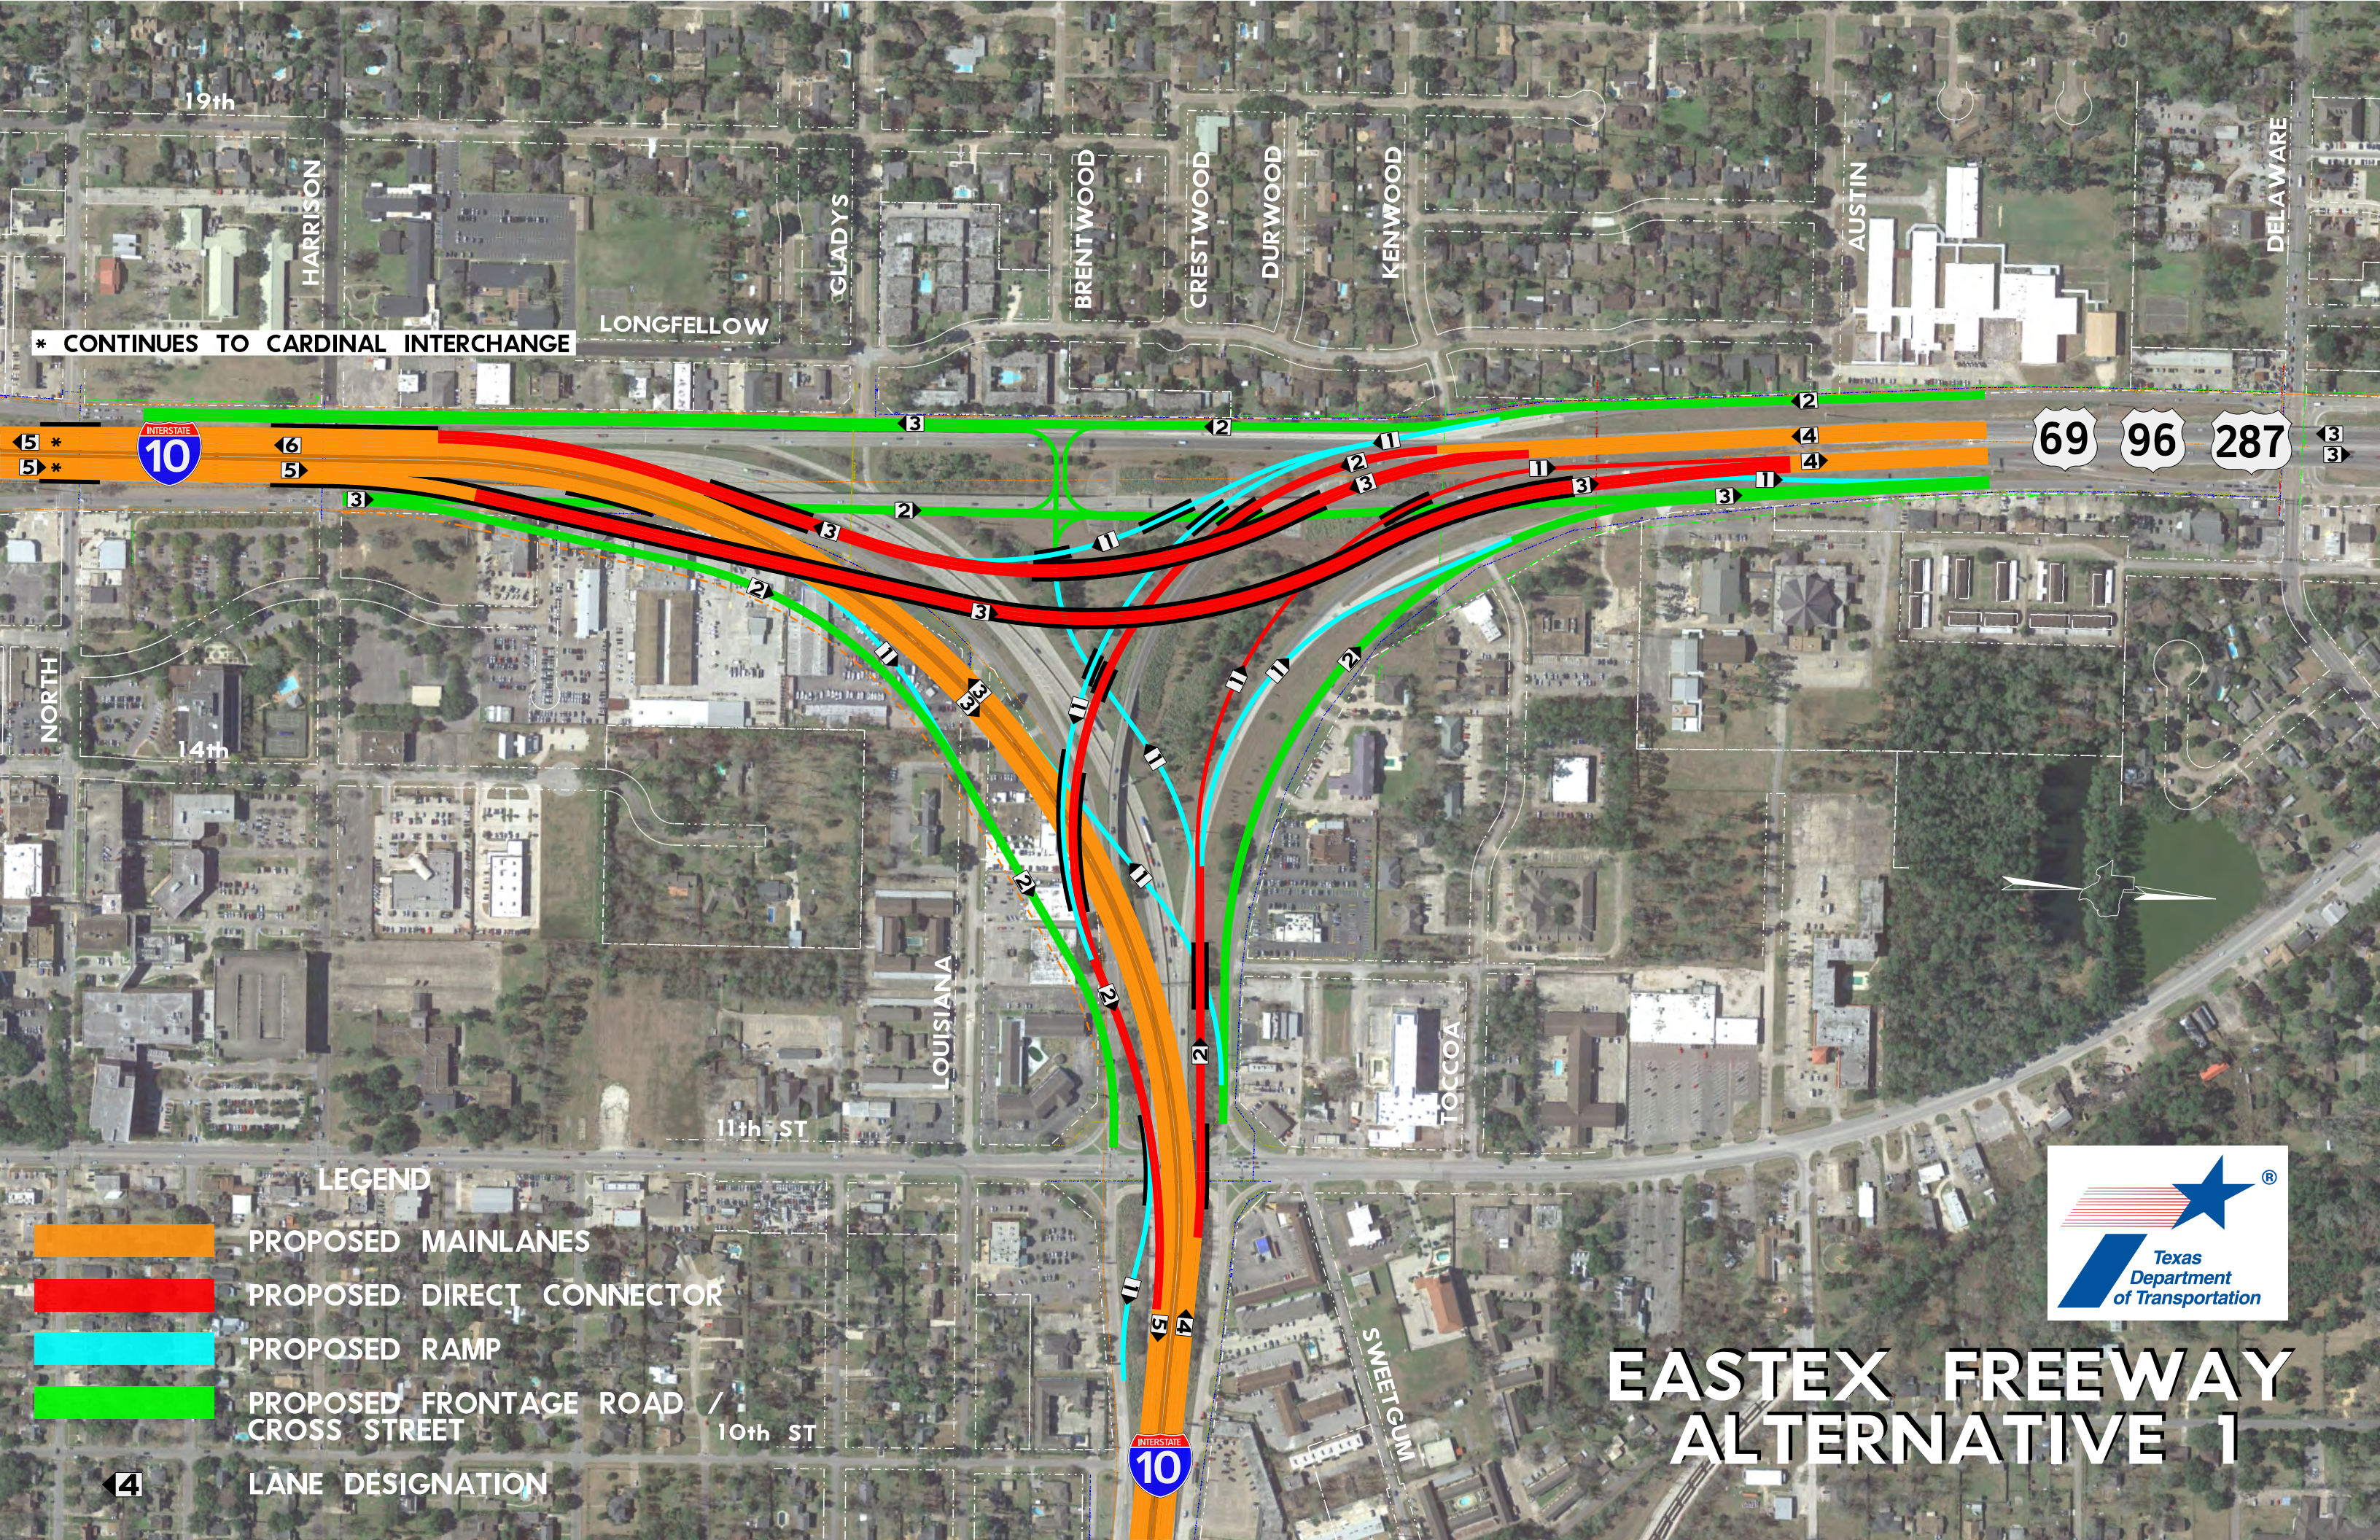

EASTEX FREEWAY ALTERNATIVE 1

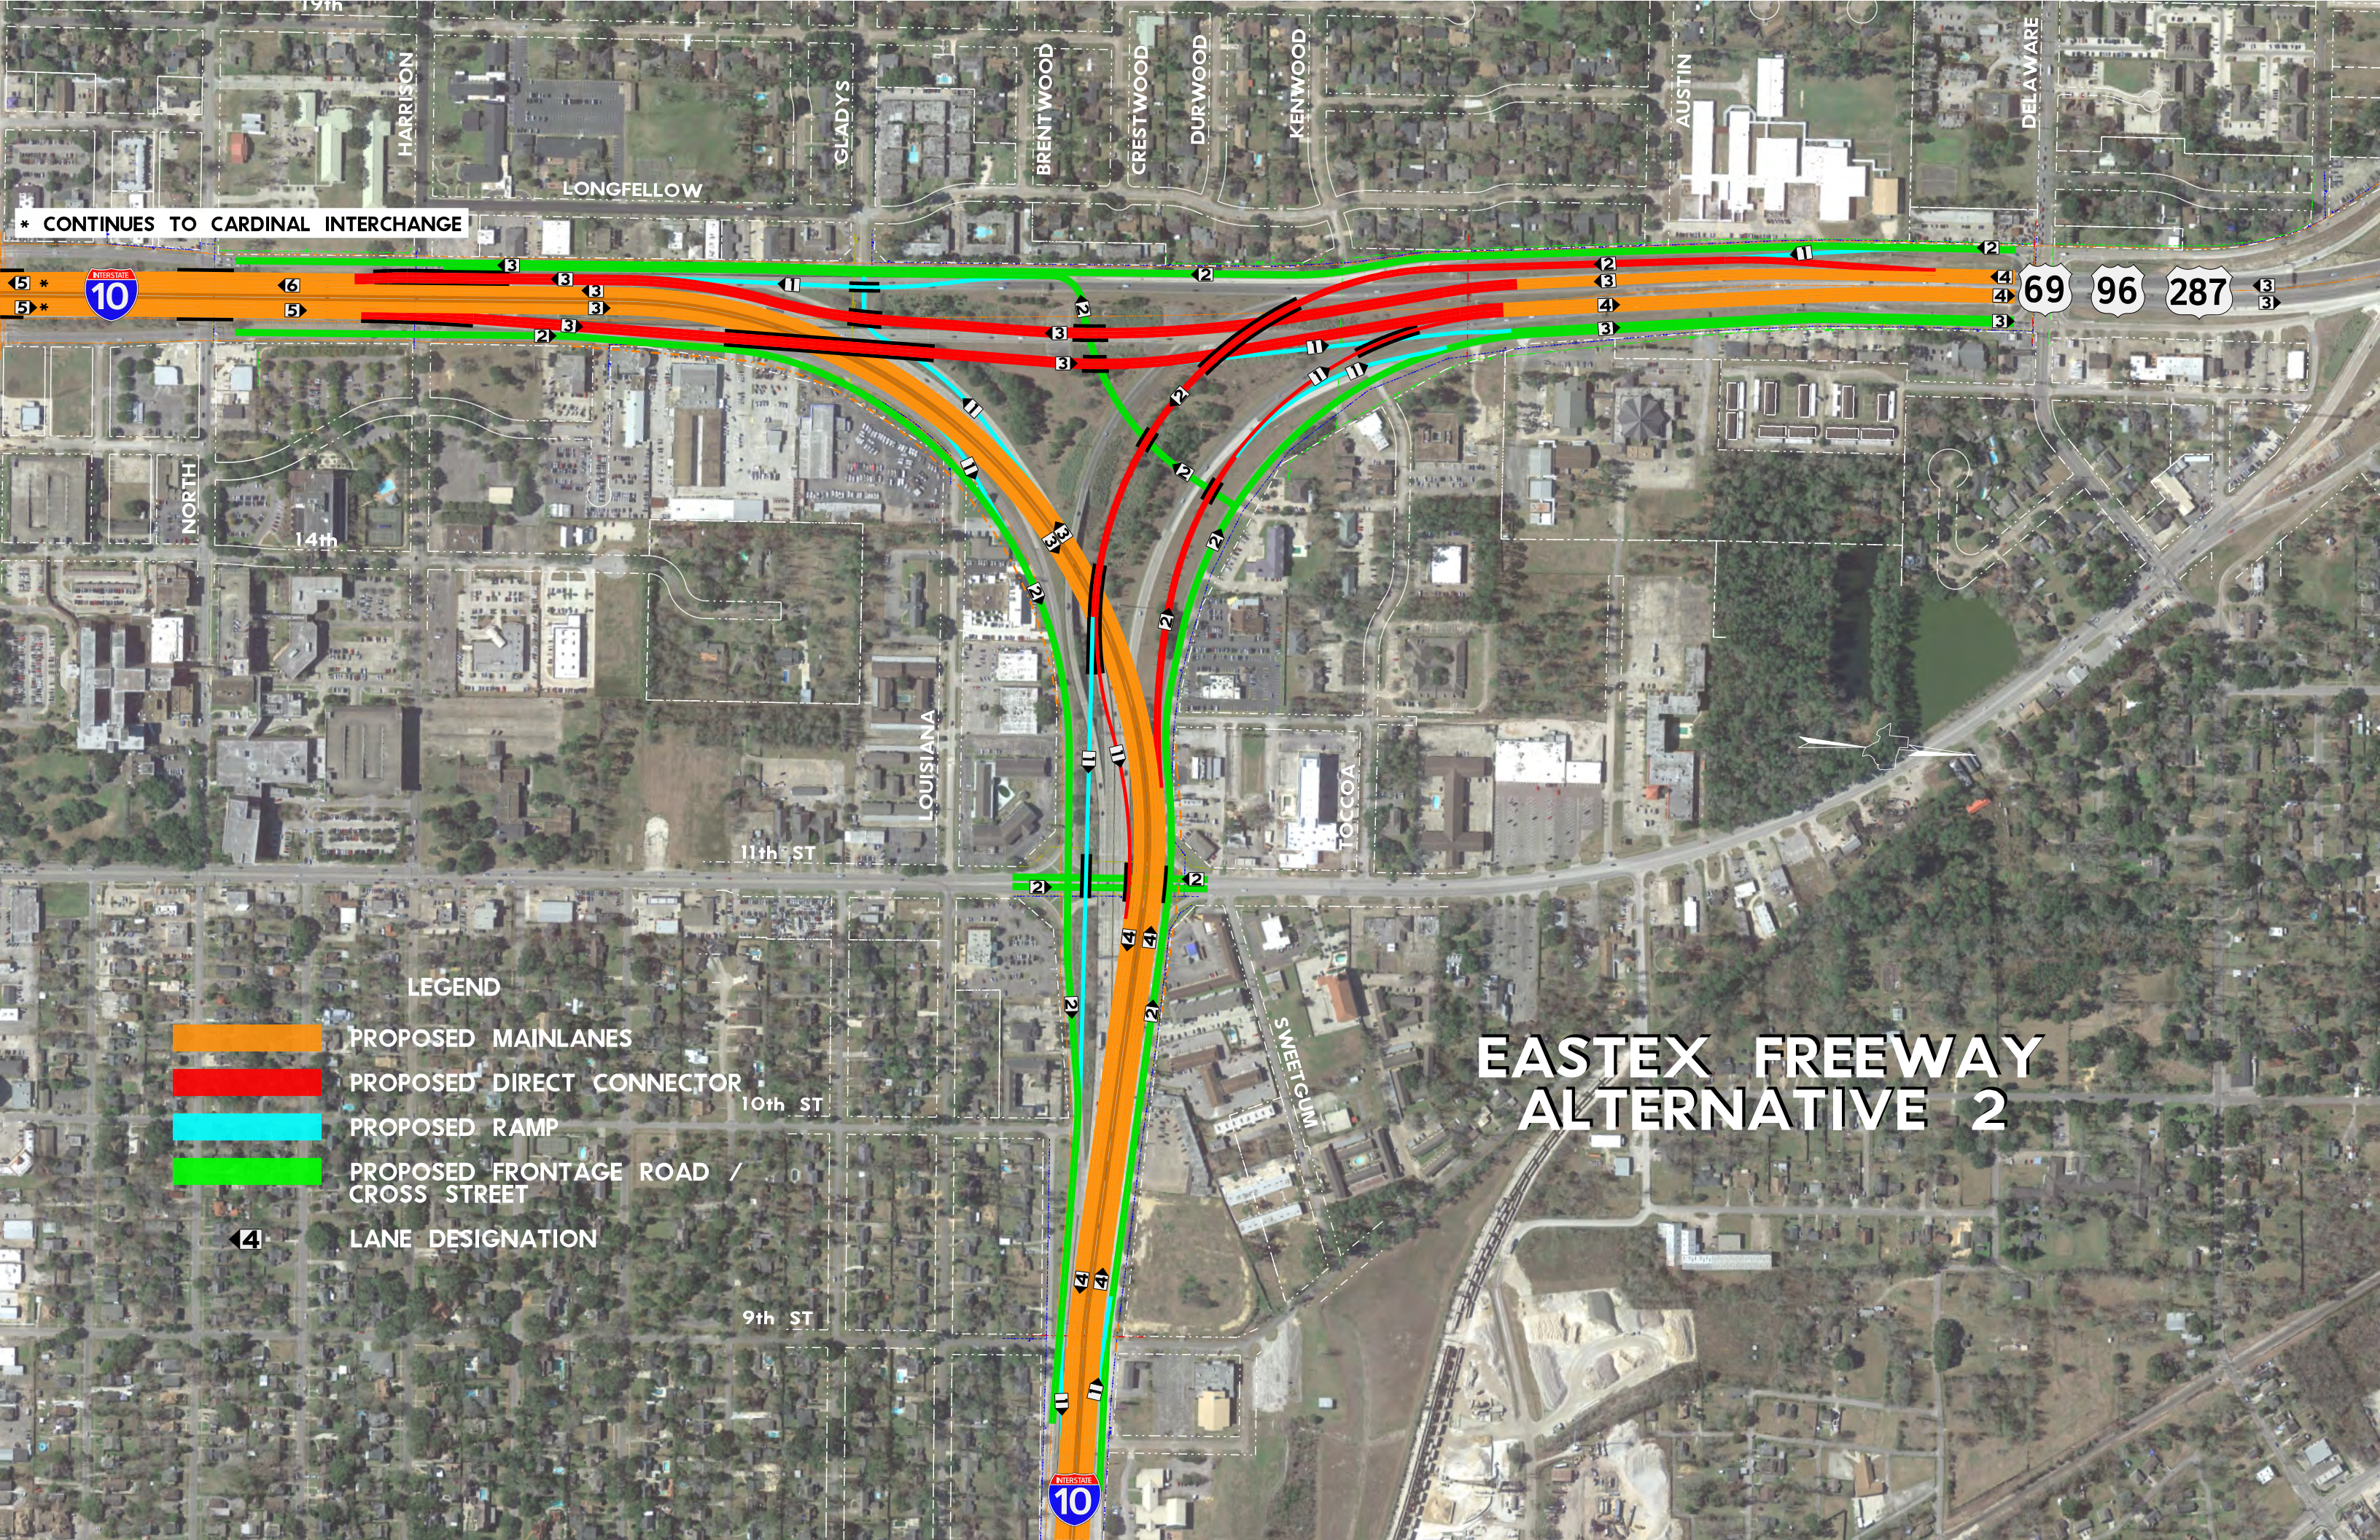


* CONTINUES TO CARDINAL INTERCHANGE



LEGEND

-  PROPOSED MAINLANES
-  PROPOSED DIRECT CONNECTOR
-  PROPOSED RAMP
-  PROPOSED FRONTAGE ROAD / CROSS STREET
-  LANE DESIGNATION




EASTEX FREEWAY ALTERNATIVE 2

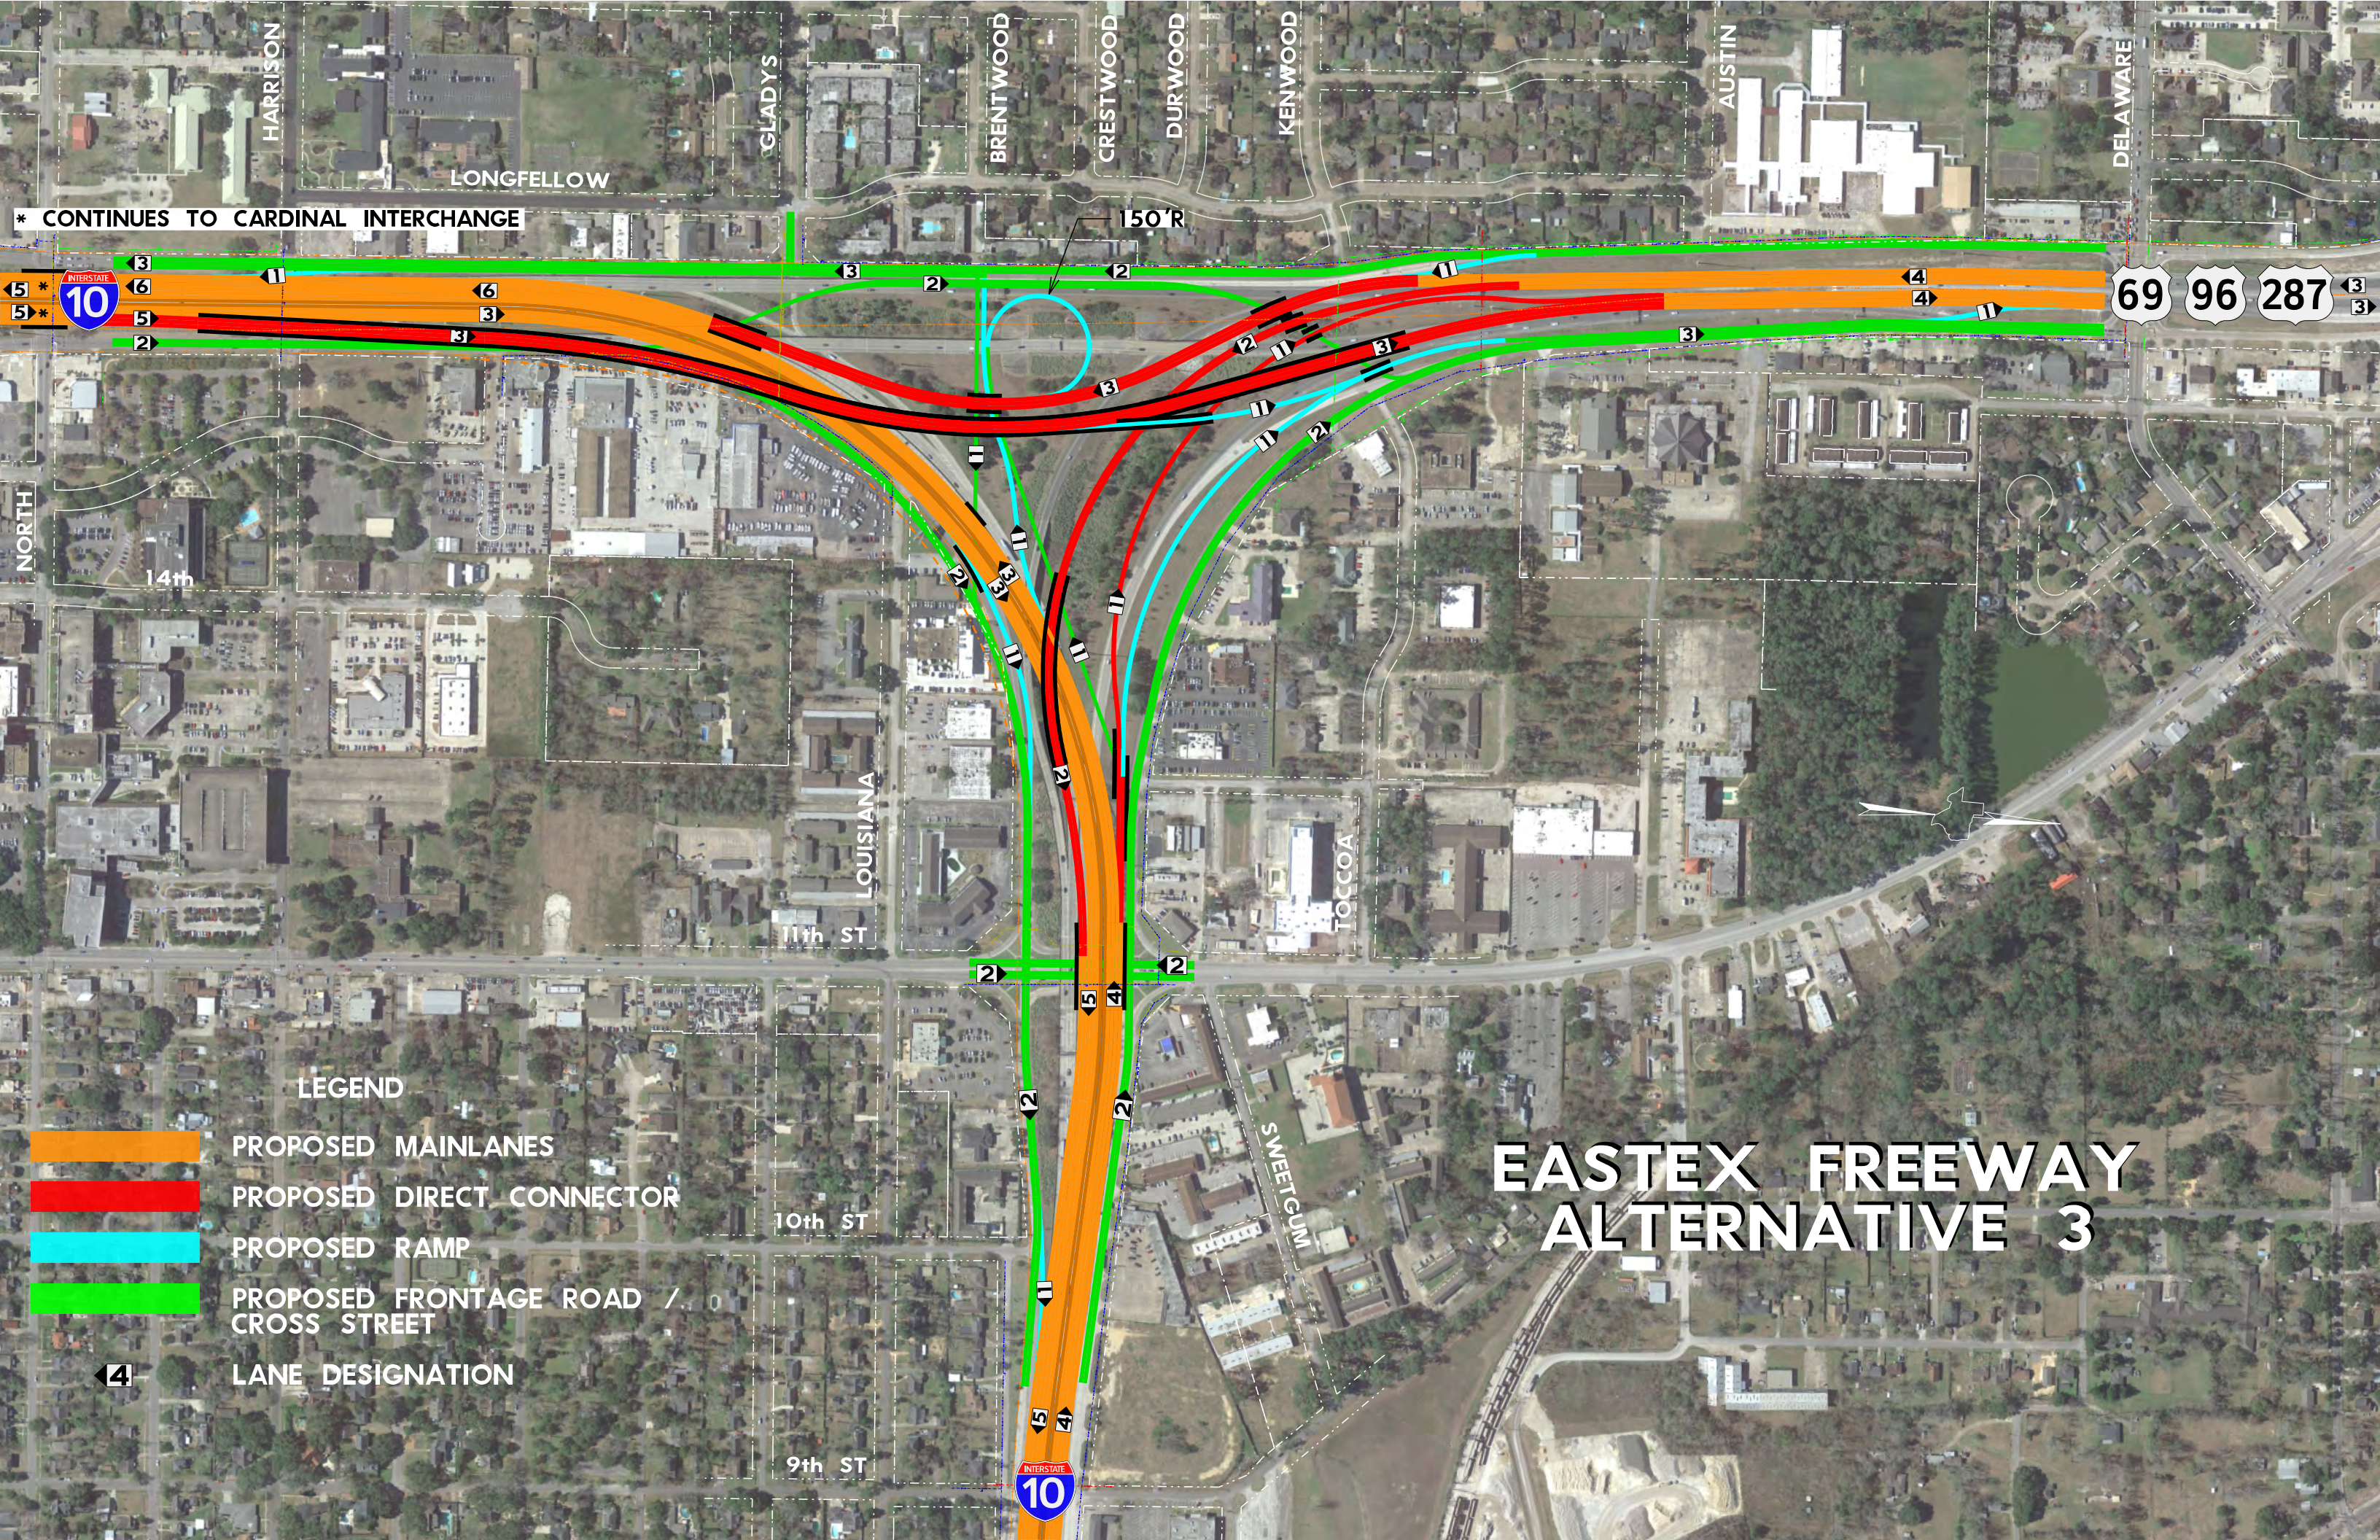

* CONTINUES TO CARDINAL INTERCHANGE



LEGEND

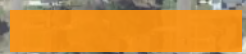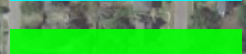-  PROPOSED MAINLANES
-  PROPOSED DIRECT CONNECTOR
-  PROPOSED RAMP
-  PROPOSED FRONTAGE ROAD / CROSS STREET
-  LANE DESIGNATION

EASTEX FREEWAY ALTERNATIVE 3