
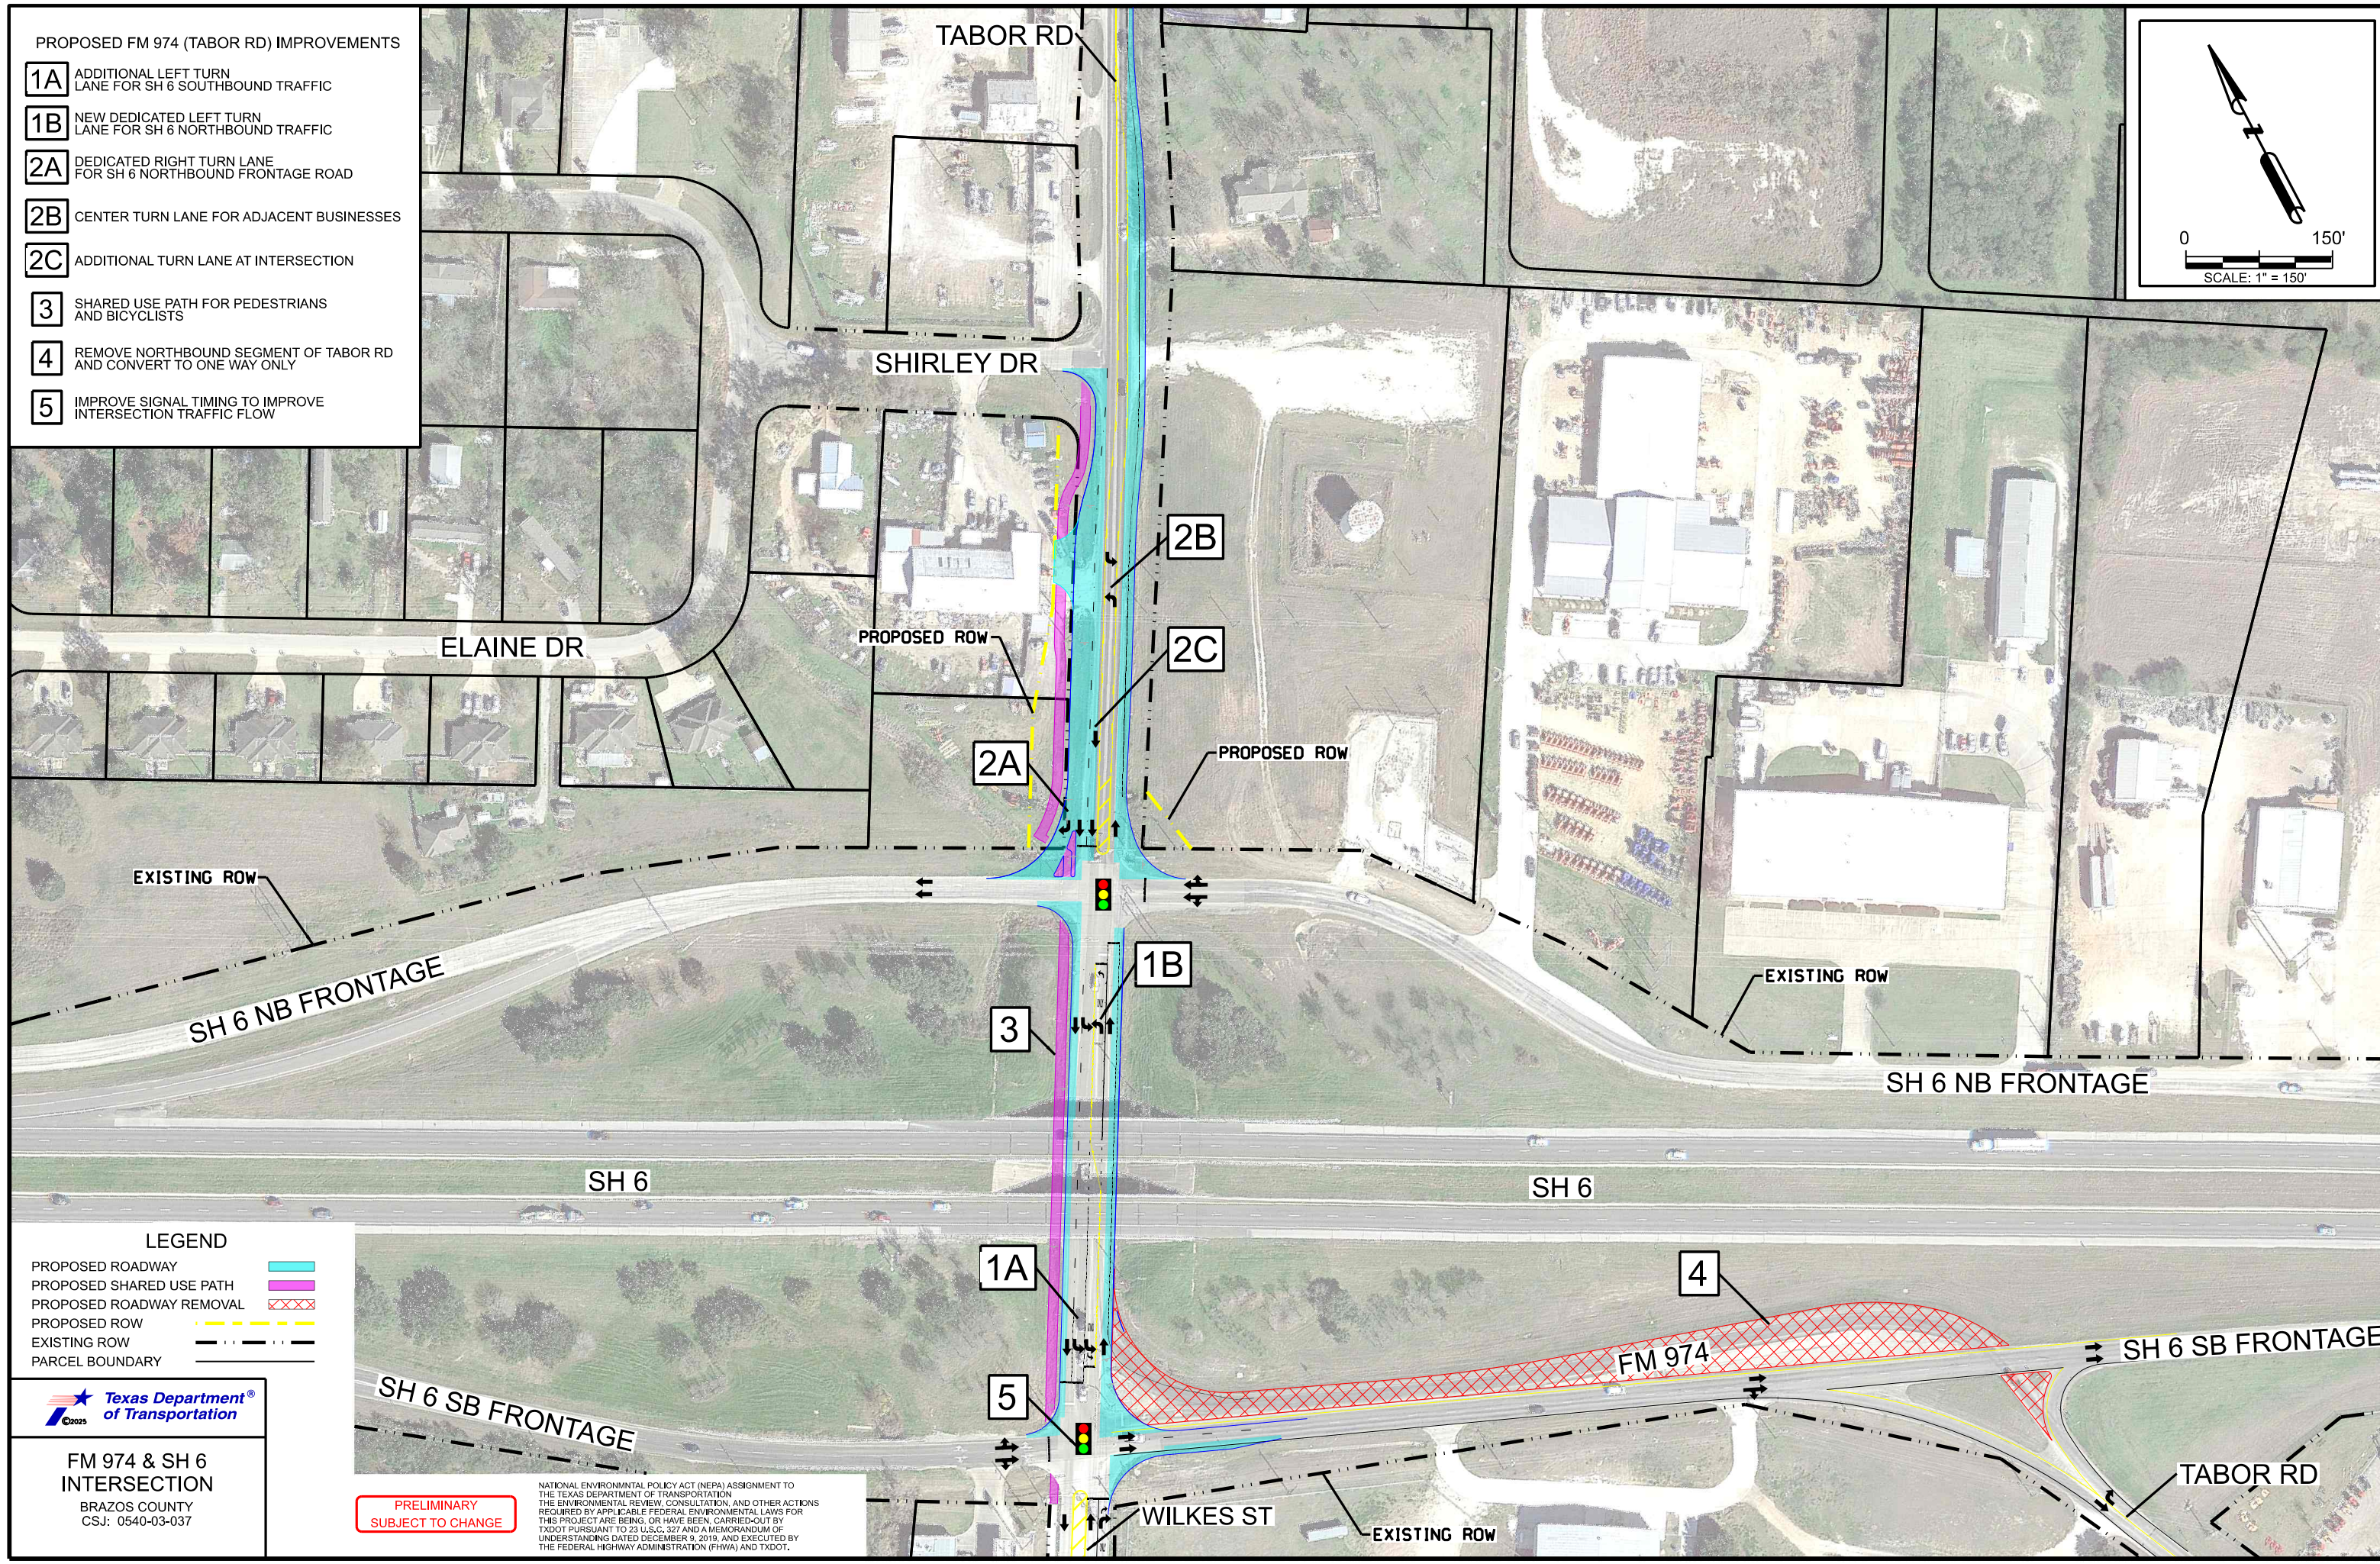


PROPOSED FM 974 (TABOR RD) IMPROVEMENTS

- 1A** ADDITIONAL LEFT TURN LANE FOR SH 6 SOUTHBOUND TRAFFIC
- 1B** NEW DEDICATED LEFT TURN LANE FOR SH 6 NORTHBOUND TRAFFIC
- 2A** DEDICATED RIGHT TURN LANE FOR SH 6 NORTHBOUND FRONTAGE ROAD
- 2B** CENTER TURN LANE FOR ADJACENT BUSINESSES
- 2C** ADDITIONAL TURN LANE AT INTERSECTION
- 3** SHARED USE PATH FOR PEDESTRIANS AND BICYCLISTS
- 4** REMOVE NORTHBOUND SEGMENT OF TABOR RD AND CONVERT TO ONE WAY ONLY
- 5** IMPROVE SIGNAL TIMING TO IMPROVE INTERSECTION TRAFFIC FLOW

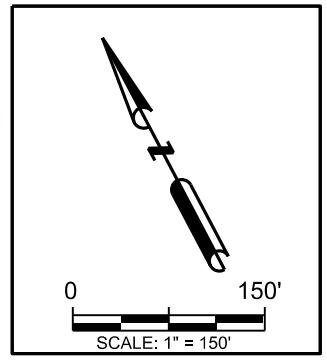

LEGEND

- PROPOSED ROADWAY
- PROPOSED SHARED USE PATH
- PROPOSED ROADWAY REMOVAL
- PROPOSED ROW
- EXISTING ROW
- PARCEL BOUNDARY



FM 974 & SH 6 INTERSECTION
 BRAZOS COUNTY
 CSJ: 0540-03-037

**PRELIMINARY
 SUBJECT TO CHANGE**

NATIONAL ENVIRONMENTAL POLICY ACT (NEPA) ASSIGNMENT TO THE TEXAS DEPARTMENT OF TRANSPORTATION THE ENVIRONMENTAL REVIEW, CONSULTATION, AND OTHER ACTIONS REQUIRED BY APPLICABLE FEDERAL ENVIRONMENTAL LAWS FOR THIS PROJECT ARE BEING, OR HAVE BEEN, CARRIED-OUT BY TXDOT PURSUANT TO 23 U.S.C. 327 AND A MEMORANDUM OF UNDERSTANDING DATED DECEMBER 9, 2019, AND EXECUTED BY THE FEDERAL HIGHWAY ADMINISTRATION (FHWA) AND TXDOT.