


PROJECT LOCATION MAP
NOT TO SCALE


**PRELIMINARY
SUBJECT TO CHANGE**

RURAL PRINCIPAL ARTERIAL

DESIGN SPEED:
MAIN LANES 70 MPH
RAMP 50 MPH

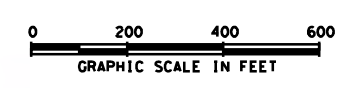

LEGEND	
PLAN LEGEND	
SYMBOLOLOGY	
MAIN LANES	Yellow shaded area
BRIDGES	Orange shaded area
DIRECT CONNECTOR	Red dashed line
EXISTING ROW TO BE REMOVED	Green dashed line
EXISTING ROW TO REMAIN	Green dashed line with cross-hatch
EMBANKMENT	Green dashed line with diagonal lines
CONTROL OF ACCESS	Red dashed line with triangles
PROP ROW	Red dashed line with triangles
EXISTING ROW/PROPERTY LINES	Red dashed line with triangles
ACCESS ROAD	Red dashed line with triangles
PLANIMETRIC	Green dashed line
EXISTING LANE DIRECTIONAL INDICATOR	Green arrow
PROPOSED LANE DIRECTIONAL INDICATOR	Red arrow
DEPRESSED	Red dashed line with triangles
RETAINING WALL	Red dashed line with triangles
STRIPING	Red dashed line with triangles
TEMPORARY CONNECTIONS	Red dashed line with triangles
ROW, UNDER CONSTRUCTION	Red dashed line with triangles
DIRECTION OF FLOW	Red arrow
PIPELINE	Red dashed line with triangles
WETLANDS	Green shaded area
WATER OF THE U.S. (MOUS)	Blue shaded area
PROFILE LEGEND	
PROPOSED PROFILE	Solid red line
EXISTING GROUND	Dashed red line
100 YEAR WATER SURFACE ELEVATION	Blue dashed line

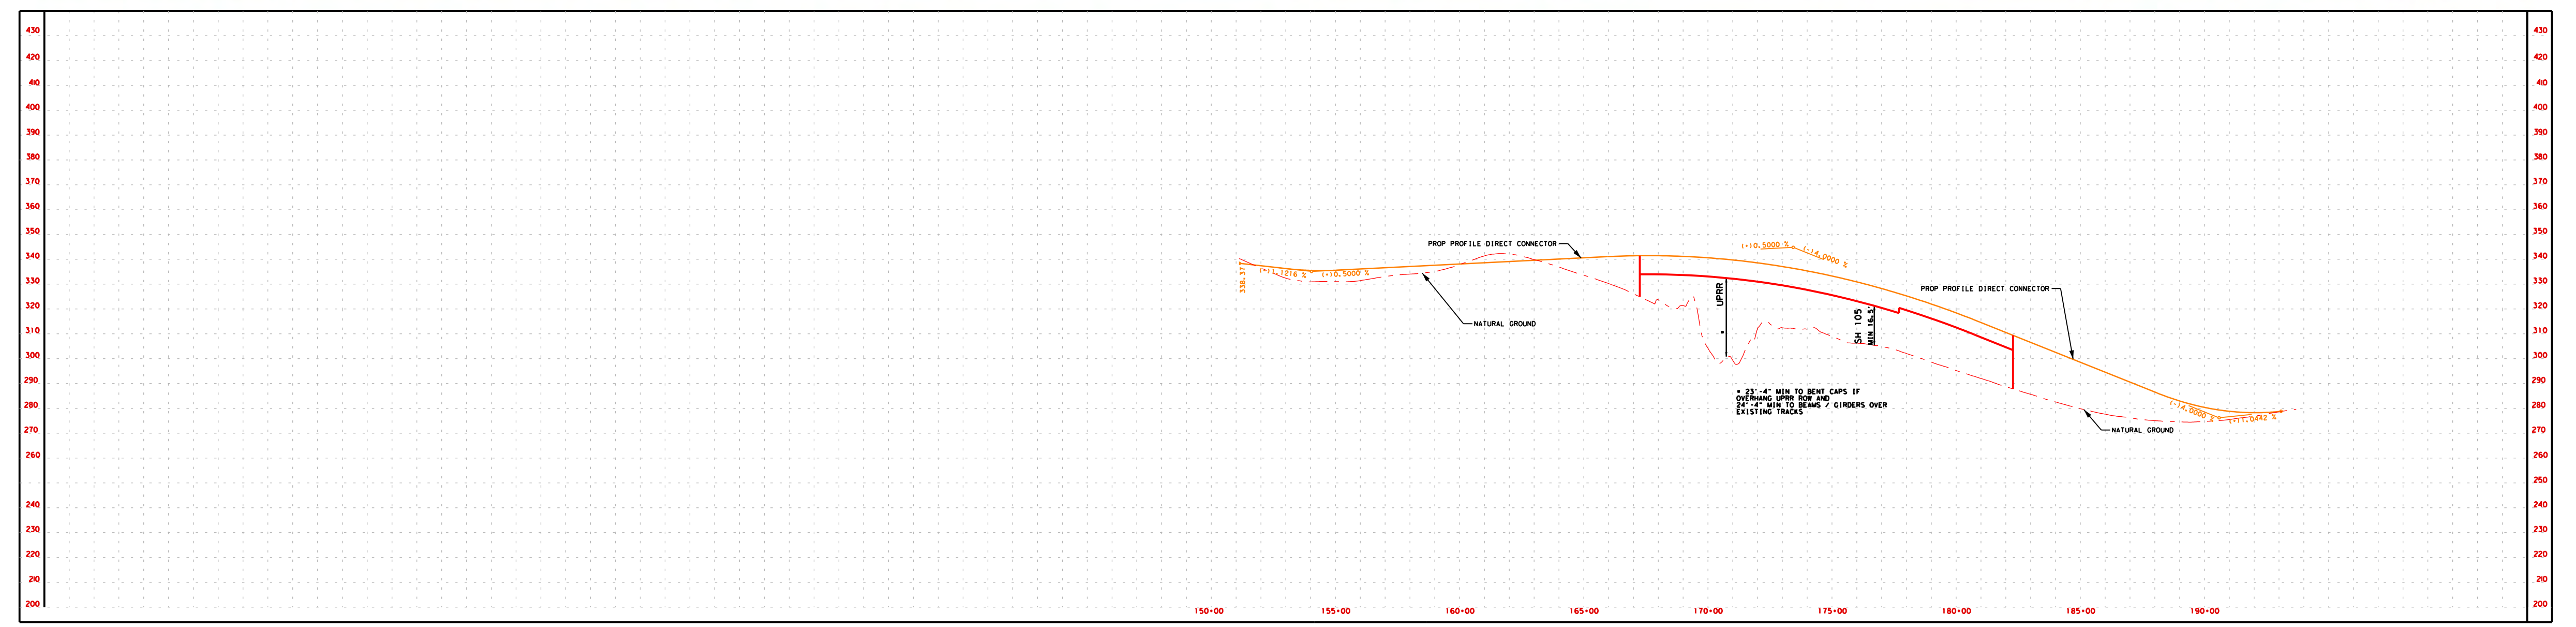

JACOBS
F-2966

CONCEPTUAL SCHEMATIC LAYOUT
MONTGOMERY & GRIMES COUNTIES
STATE HIGHWAY 249

FROM SH 105
TO FM 1774 IN 1000 MISSION
SHEET 7 OF 7

BRYAN DISTRICT

17/2/2018 8:45:14 AM G:\VICTOR\ELU001 - JACOBS\COM\1\Documents\A\1\1\B006 - 101 - 249\WALR001.DWG: 101 - 249\WALR001.DWG