


- LEGEND**
- █ PROPOSED BRIDGE
  - █ ALTERNATIVE A
  - █ ALTERNATIVE B
  - █ ALTERNATIVE C
  - █ ALTERNATIVE D
  - ▨ PROPOSED BRIDGE
  - EXISTING ALIGNMENT
  - EXISTING ROW
  - PARCEL BOUNDARY
  - EXISTING PIPELINES
  - EXISTING WELL PIPELINES
  - ↑ PROPOSED LANE CONSTRAINT
  - \* EXISTING STRUCTURES

**PROPOSED TYPICAL SECTIONS**

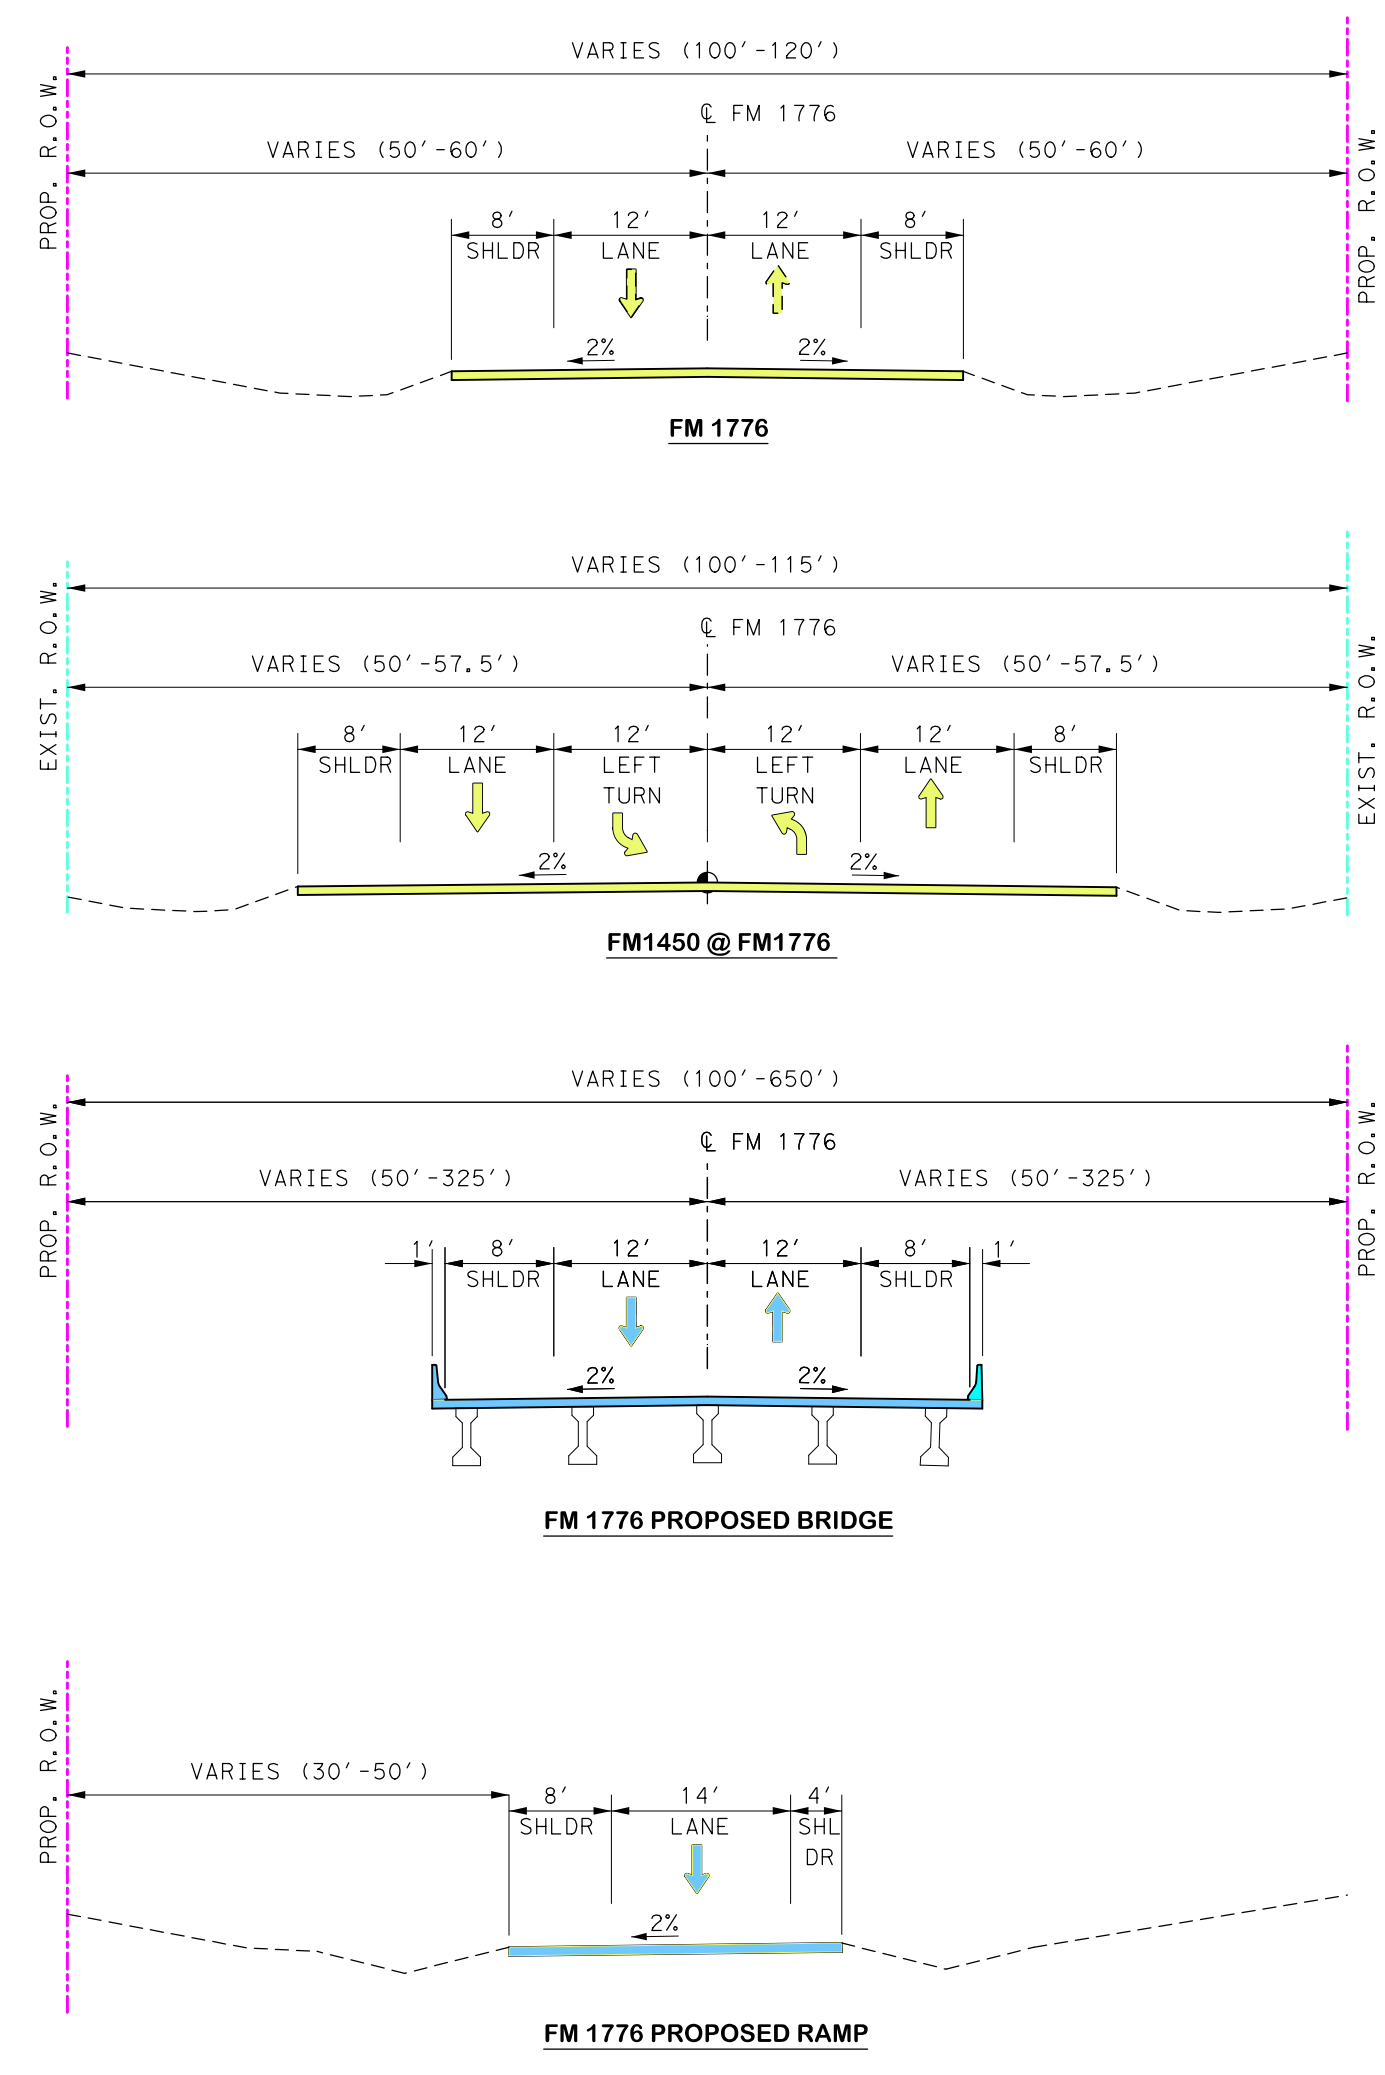

CIVIL ASSOCIATES, INC. **CAI** 9330 LBJ Frwy, Ste. 1150 Dallas, Texas 75243 TBPE Firm Registration No. 6981

PREPARED UNDER THE SUPERVISION OF:  
NASER ABUSAAD, P.E., AICP

LICENSE NO. 83200

**PRELIMINARY**

**NOT INTENDED FOR CONSTRUCTION, BIDDING, AND OR PERMIT PURPOSES.**

**FM 1776 at FM 1450**

CSJ: 2262-02-013 - NORTH OF FM 1450  
CSJ: 2262-03-014 - SOUTH OF FM 1450

EXHIBIT: ALIGNMENT ALTERNATIVES	PECOS COUNTY DATE: JANUARY 03, 2017
---------------------------------	--