



Typical Sections

Existing Roadway

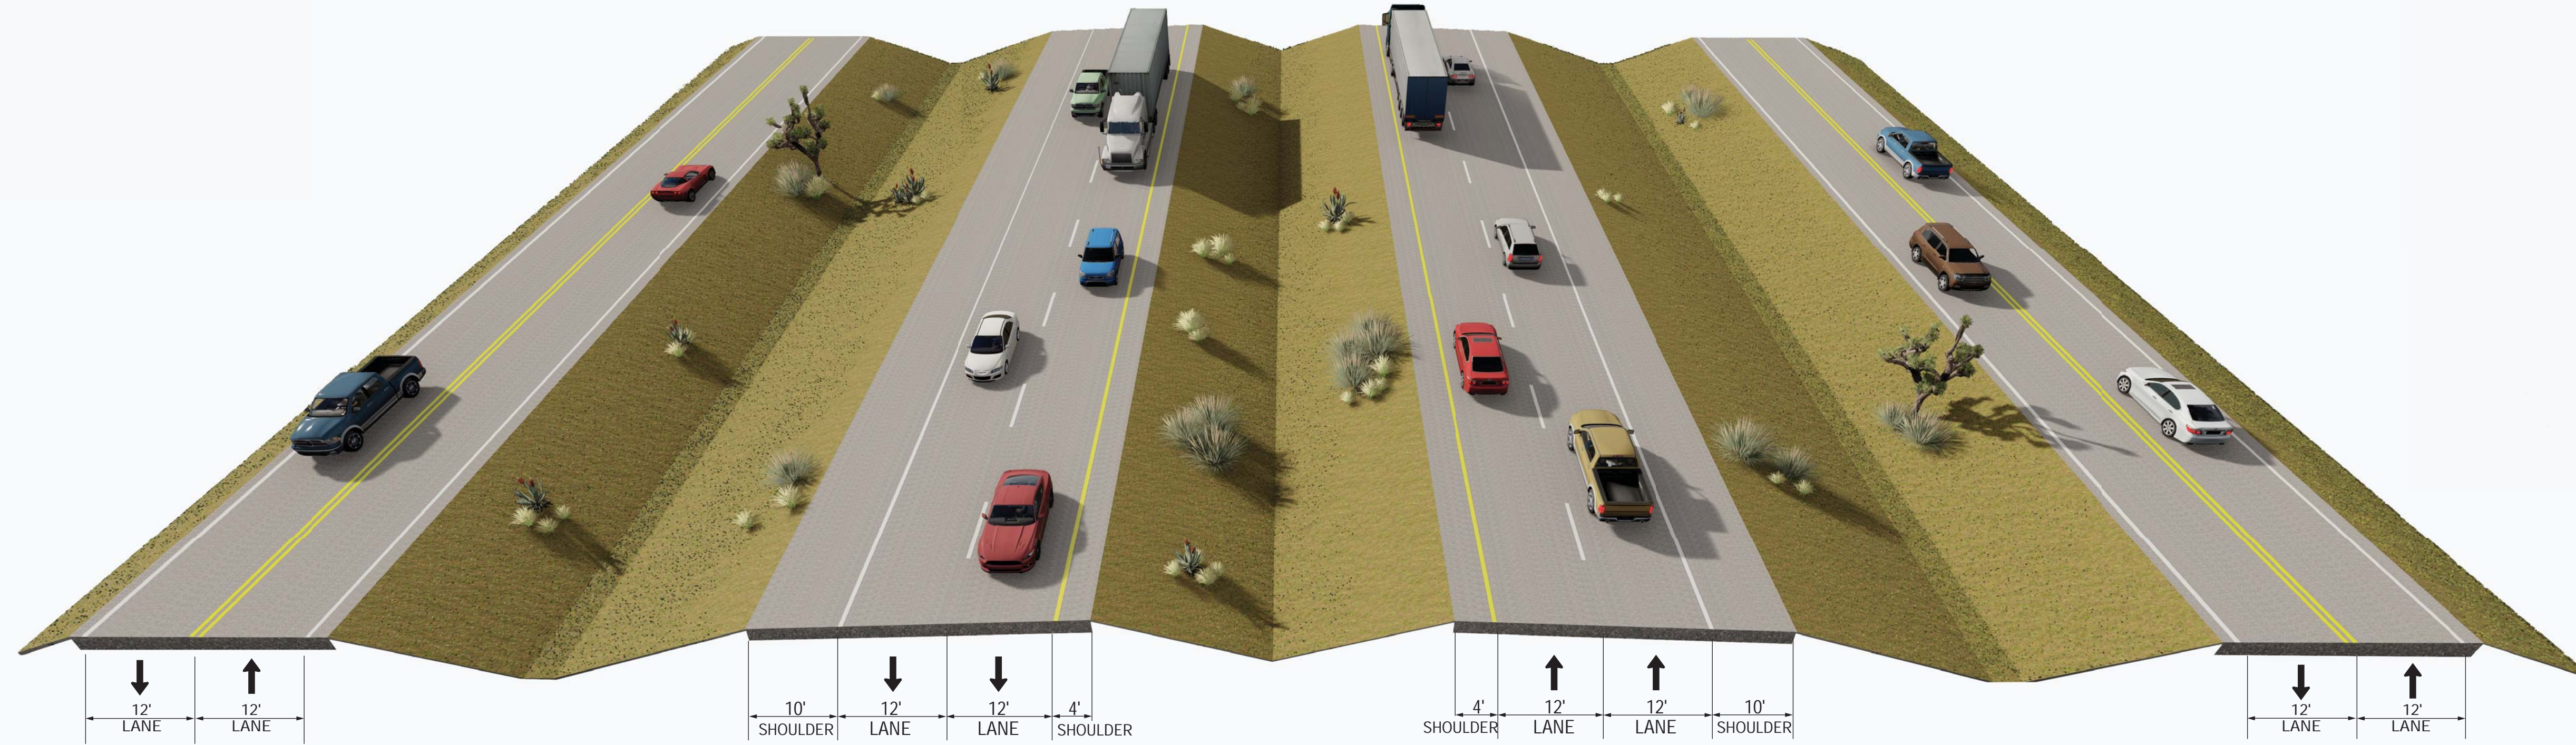

Proposed Ultimate Roadway

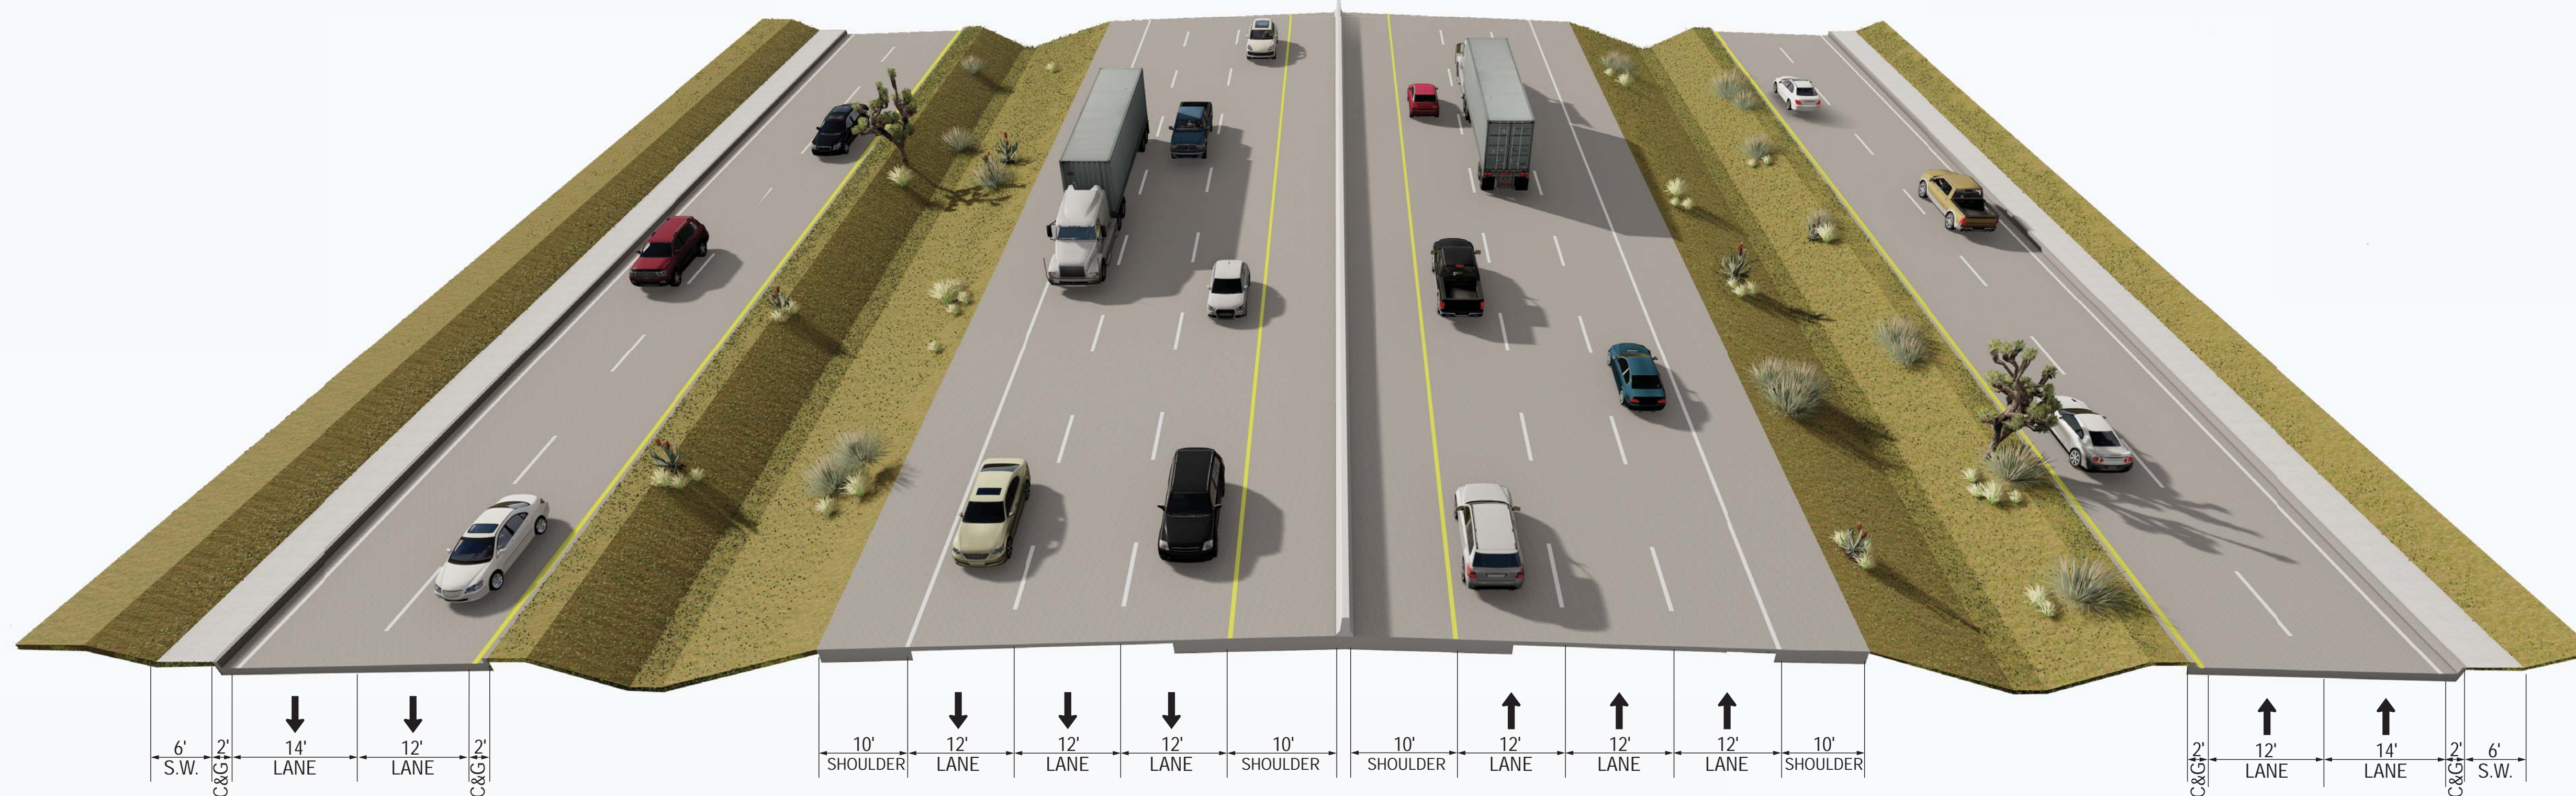

The roadway typical section will vary throughout the corridor, see the proposed schematic for detail