


PRELIMINARY

NOT FOR CONSTRUCTION

FOR REVIEW ONLY. NOT FOR PERMITTING, BIDDING, OR CONSTRUCTION.

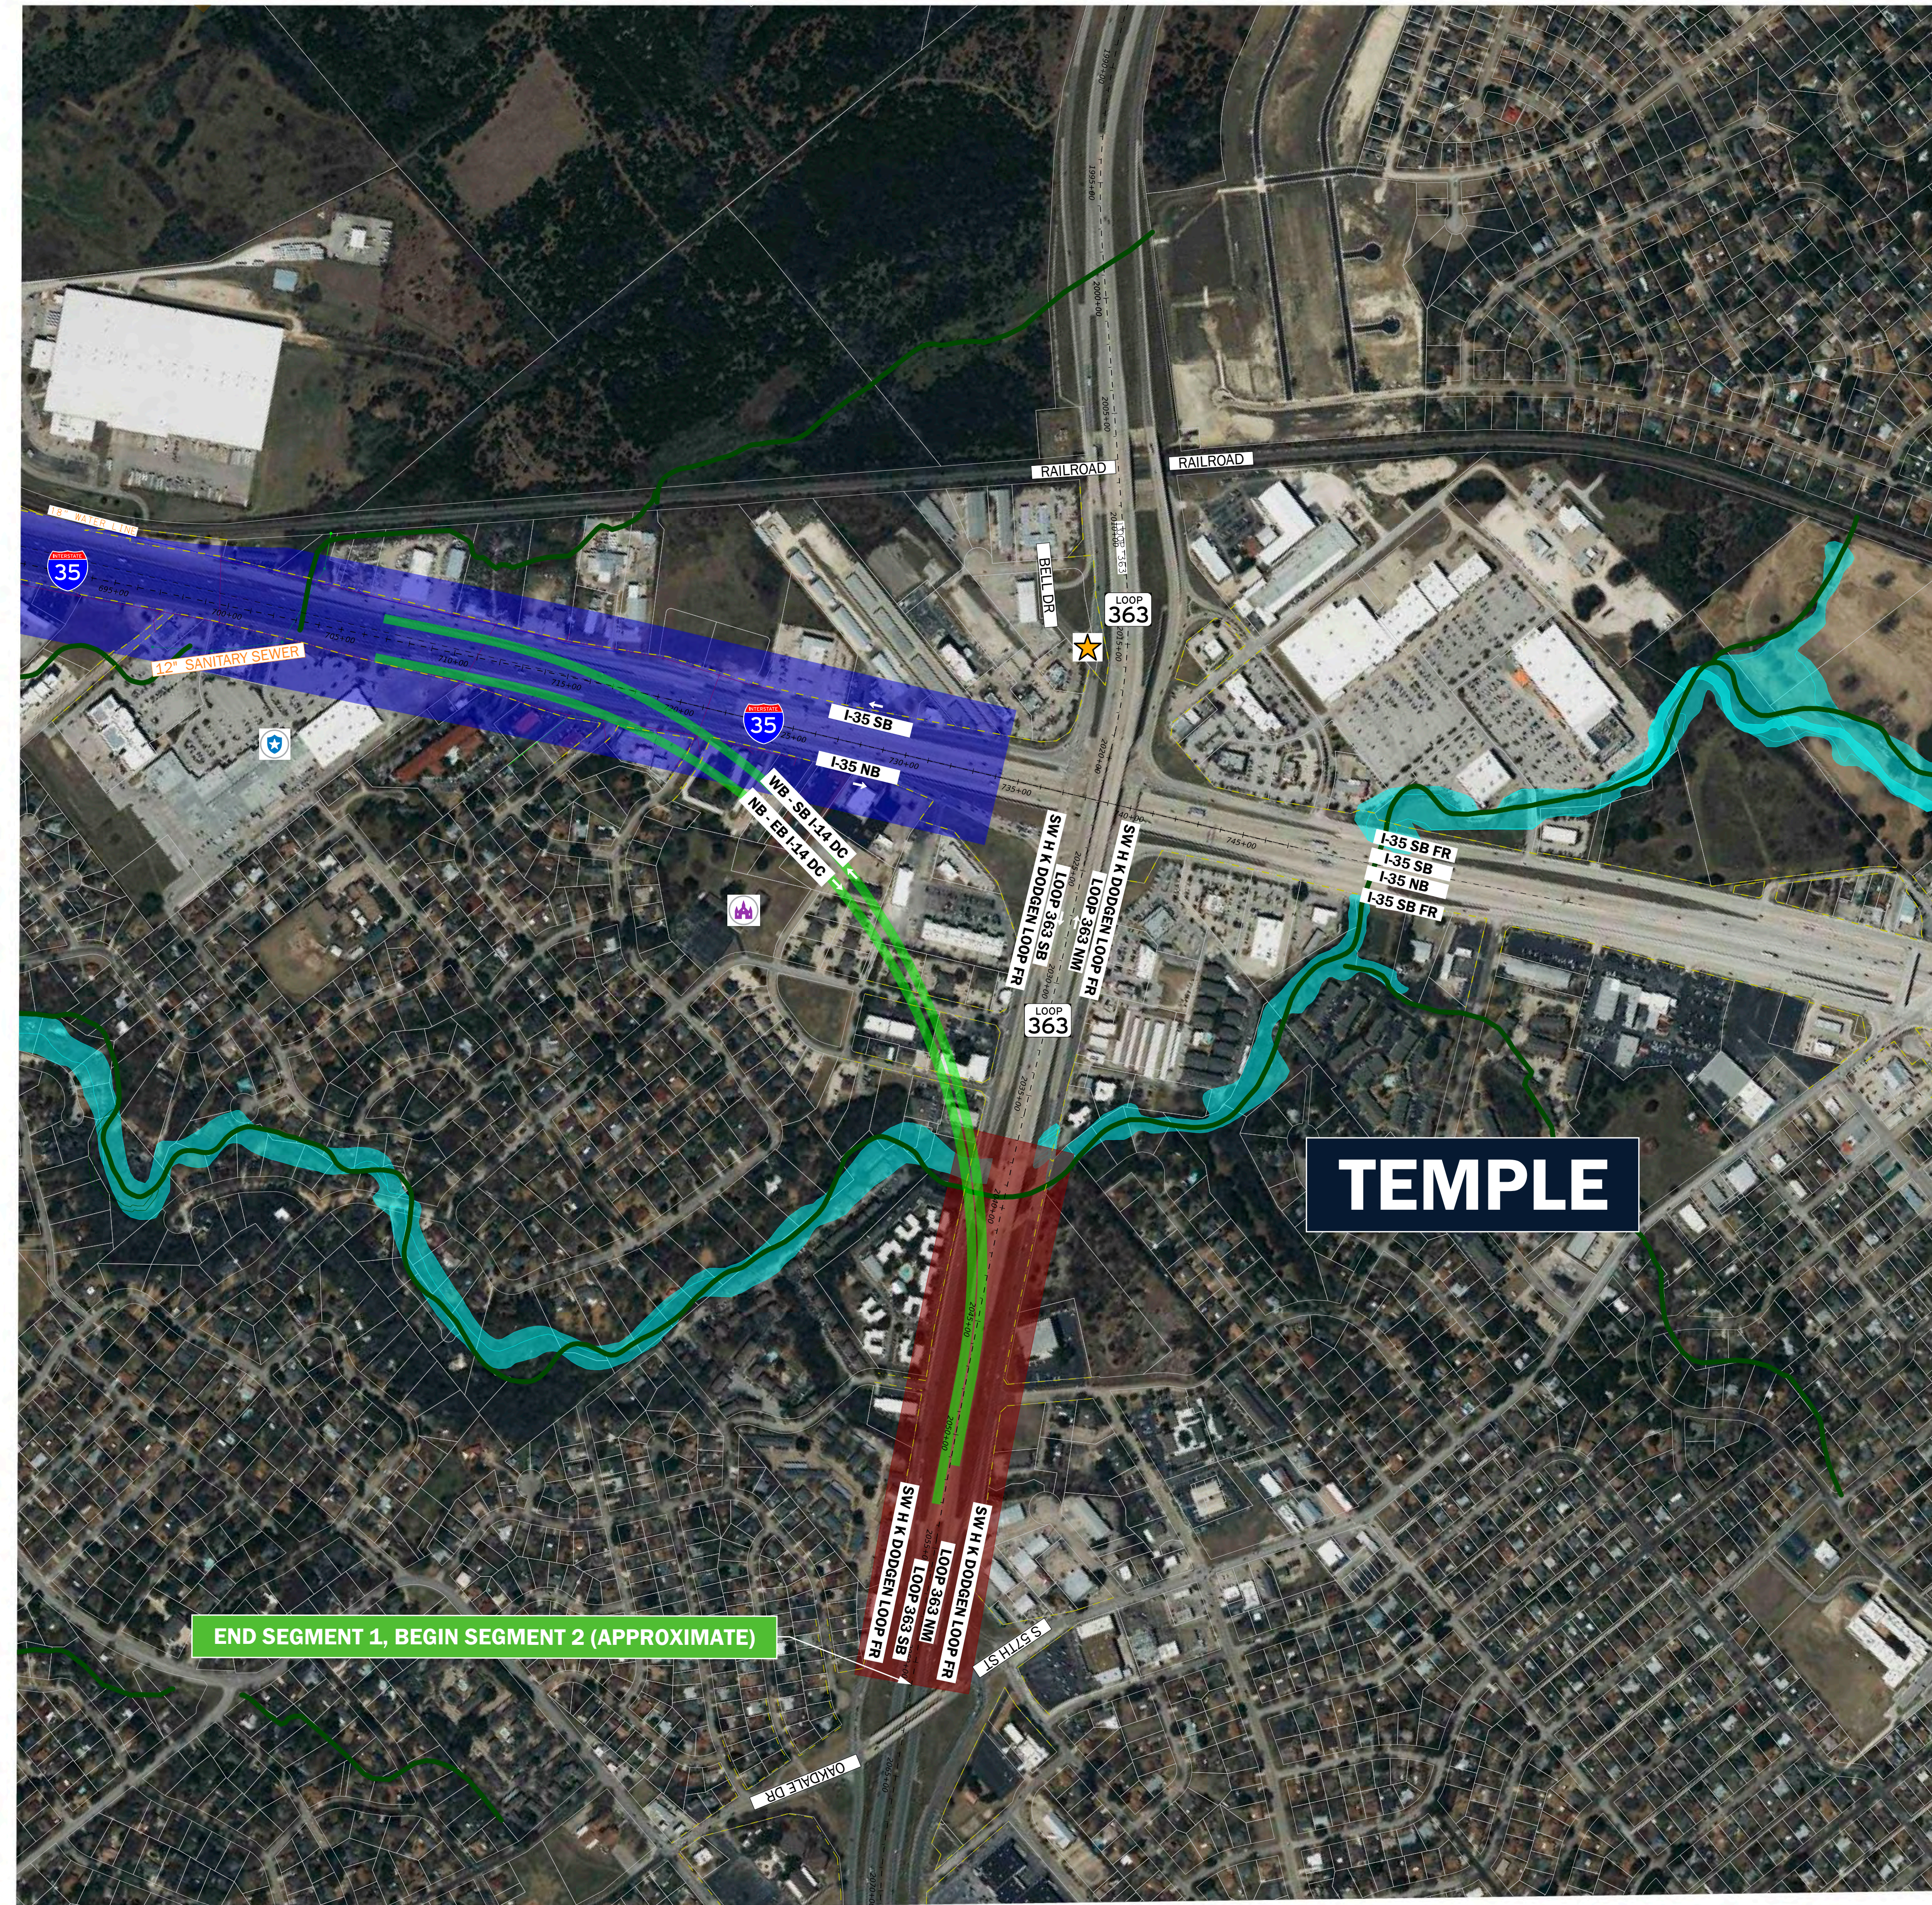

LEGEND

- PROPERTY LINE (APPROXIMATE)
- TRAFFIC ARROW
- I-35
- I-14
- DIRECT CONNECTORS
- EXISTING ROW
- EXISTING UTILITIES/WATER
- EXISTING UTILITIES/ELECTRIC
- EXISTING UTILITIES/GAS
- EXISTING UTILITIES/FOC
- EXISTING UTILITIES/SANITARY
- 100-YR FLOOD PLAIN
- POTENTIAL WETLANDS
- CEMETERY
- PLACE OF WORSHIP
- POLICE STATION
- FIRE STATION
- HISTORIC MARKER



I-14 - I-35
LOOP 363 INTERCHANGE

STATE: TEXAS	DISTRICT: WACO	COUNTY: BELL	CSJ: 0015-14-109
-----------------	-------------------	-----------------	---------------------

PROJECT NUMBER: 14-109